


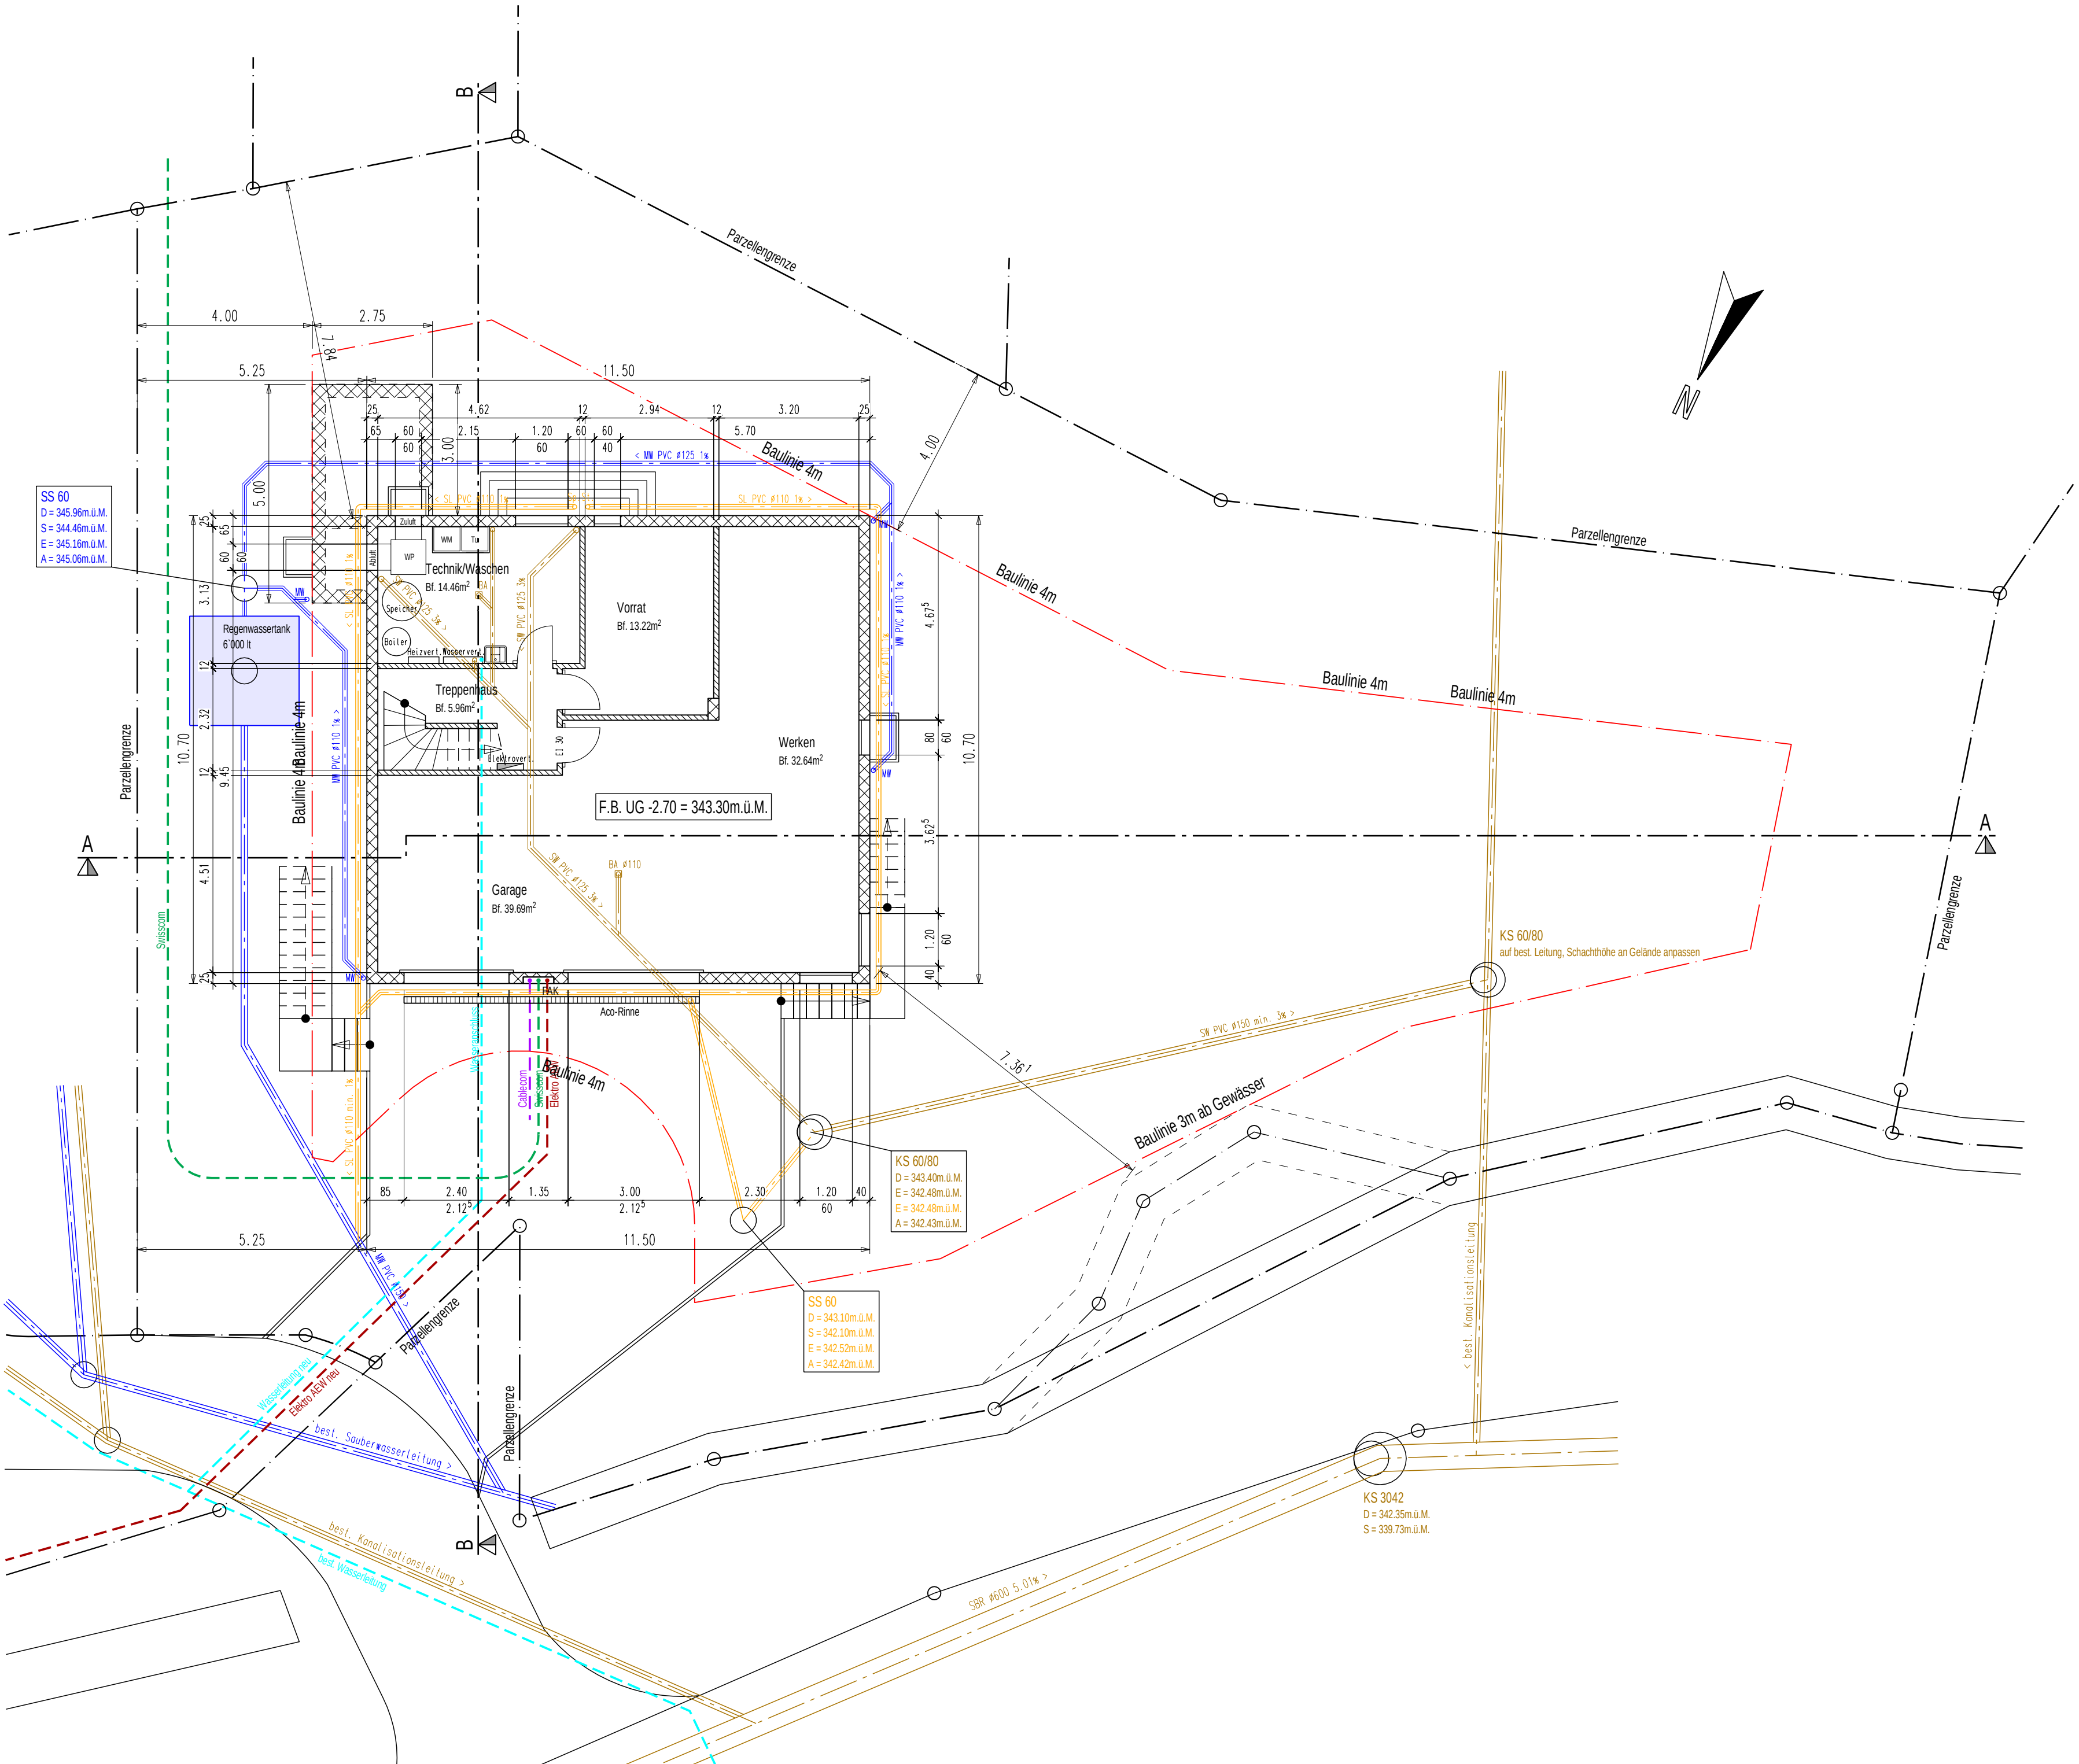

SS 60
D = 345.96m.ü.M.
S = 344.46m.ü.M.
E = 345.16m.ü.M.
A = 345.06m.ü.M.


F.B. UG -2.70 = 343.30m.ü.M.

KS 60/80
D = 343.40m.ü.M.
E = 342.48m.ü.M.
A = 342.43m.ü.M.


SS 60
D = 343.10m.ü.M.
S = 342.10m.ü.M.
E = 342.52m.ü.M.
A = 342.42m.ü.M.

KS 3042
D = 342.35m.ü.M.
S = 339.73m.ü.M.


Grundriss Dachgeschoss

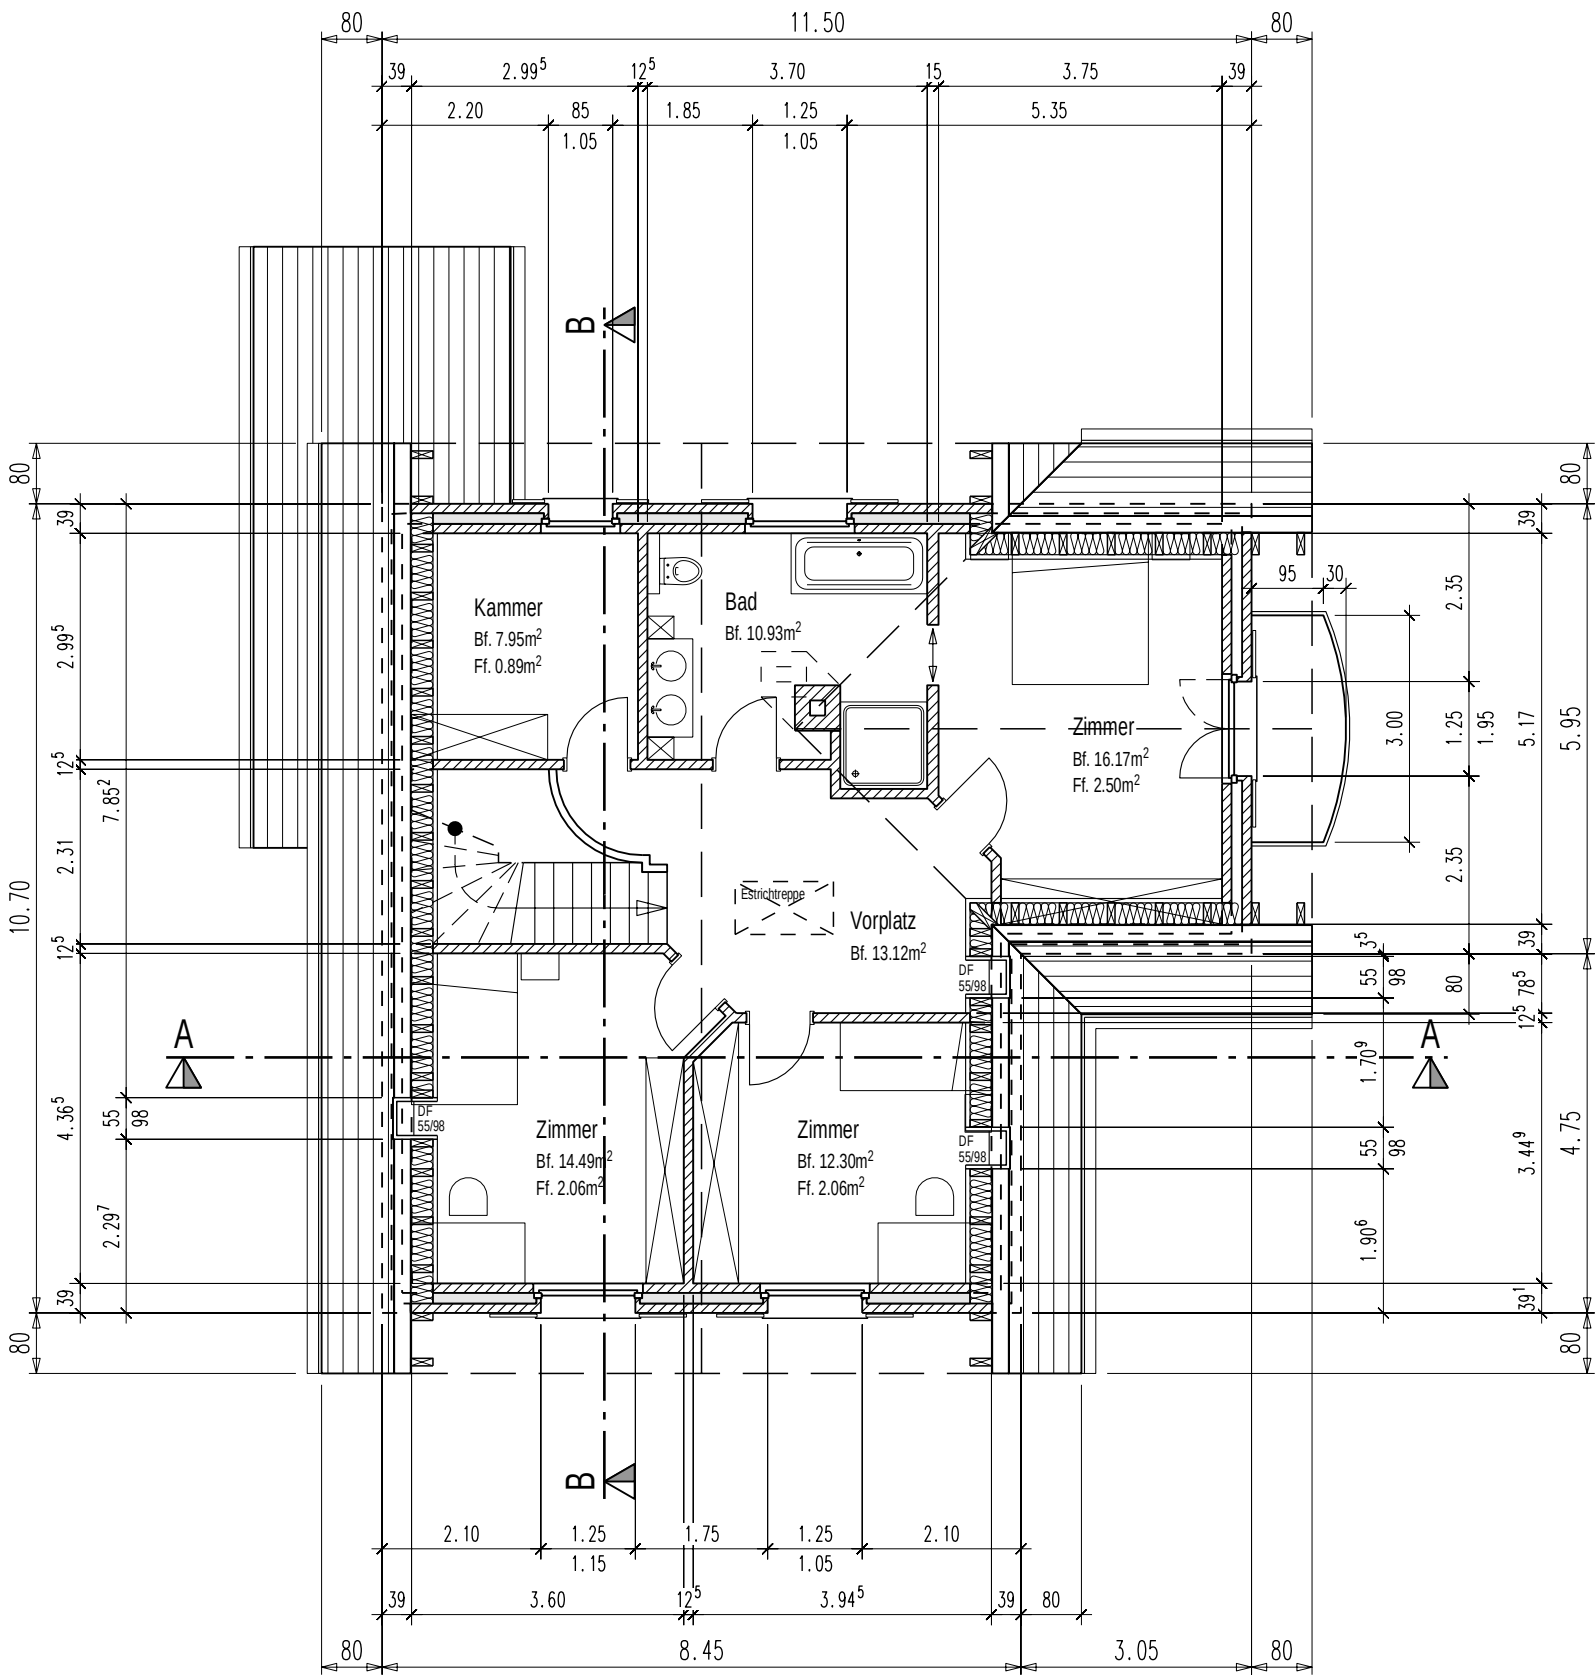


Schnitt A - A

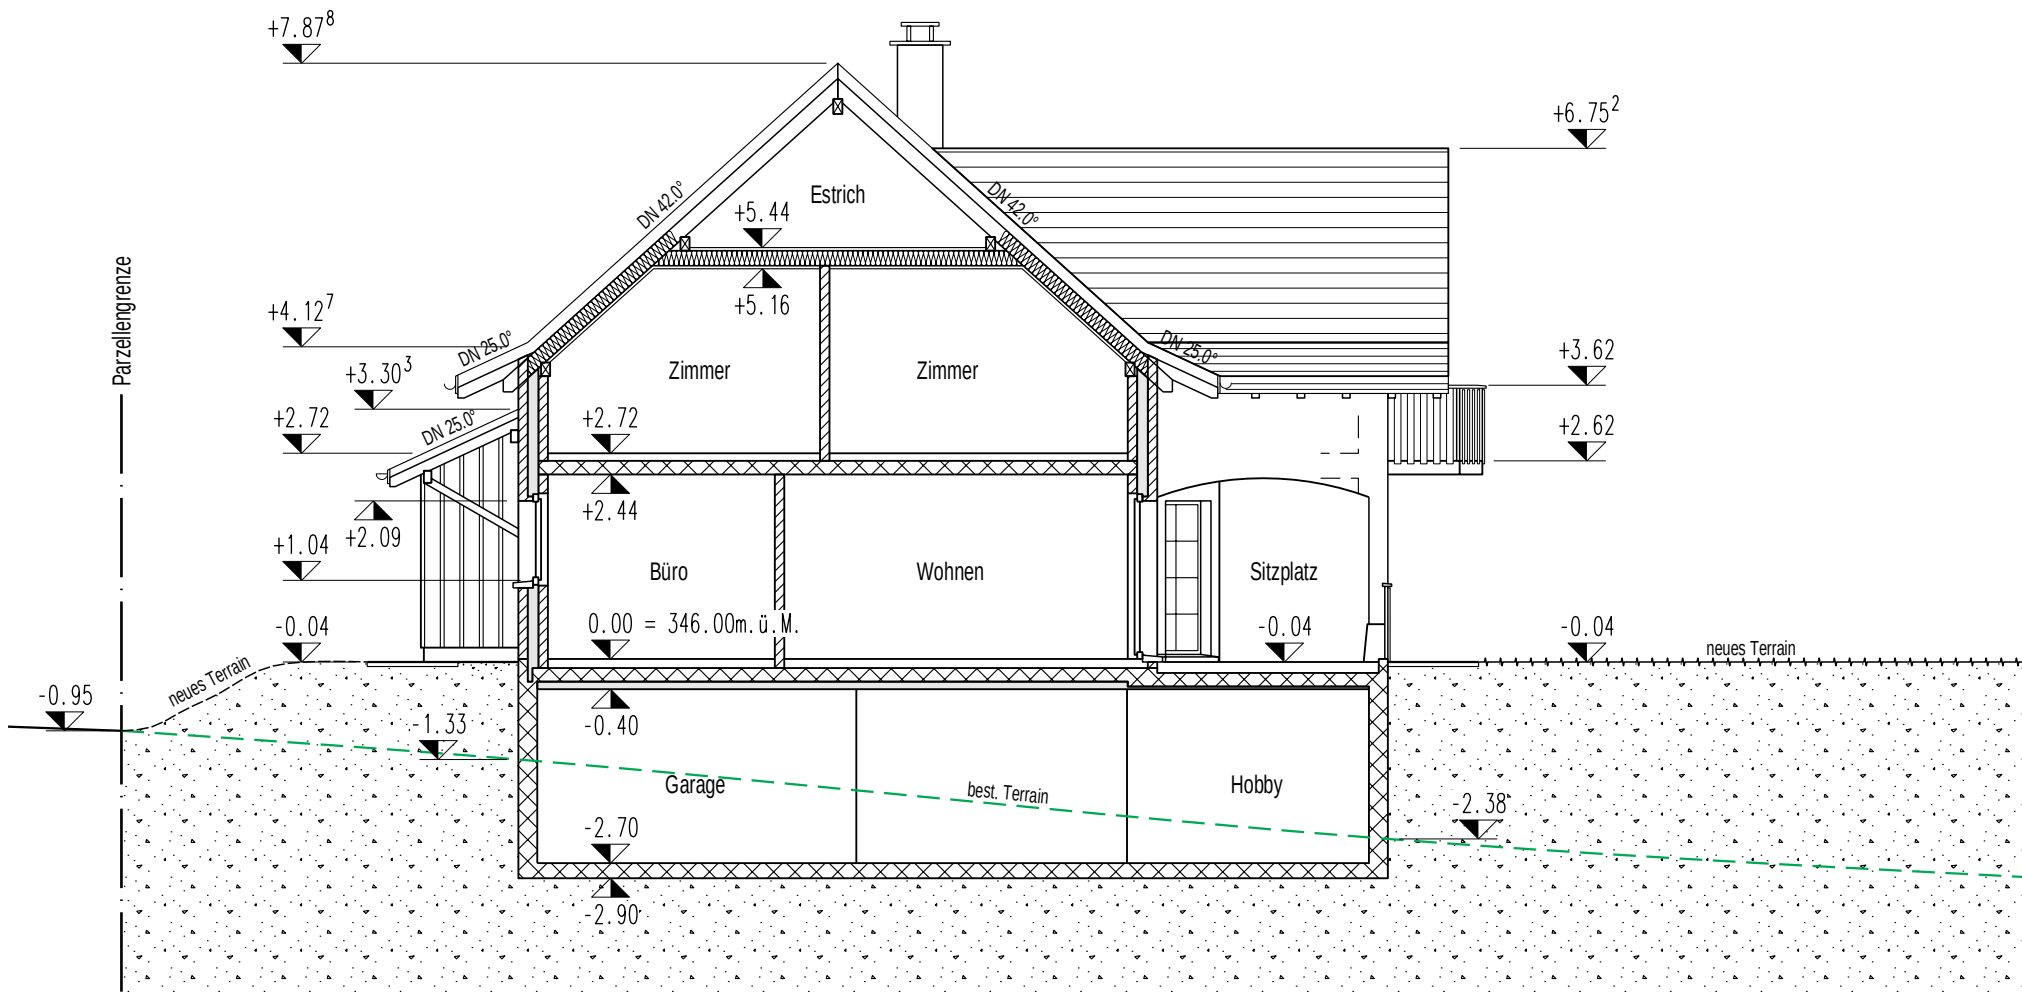


Schnitt B - B

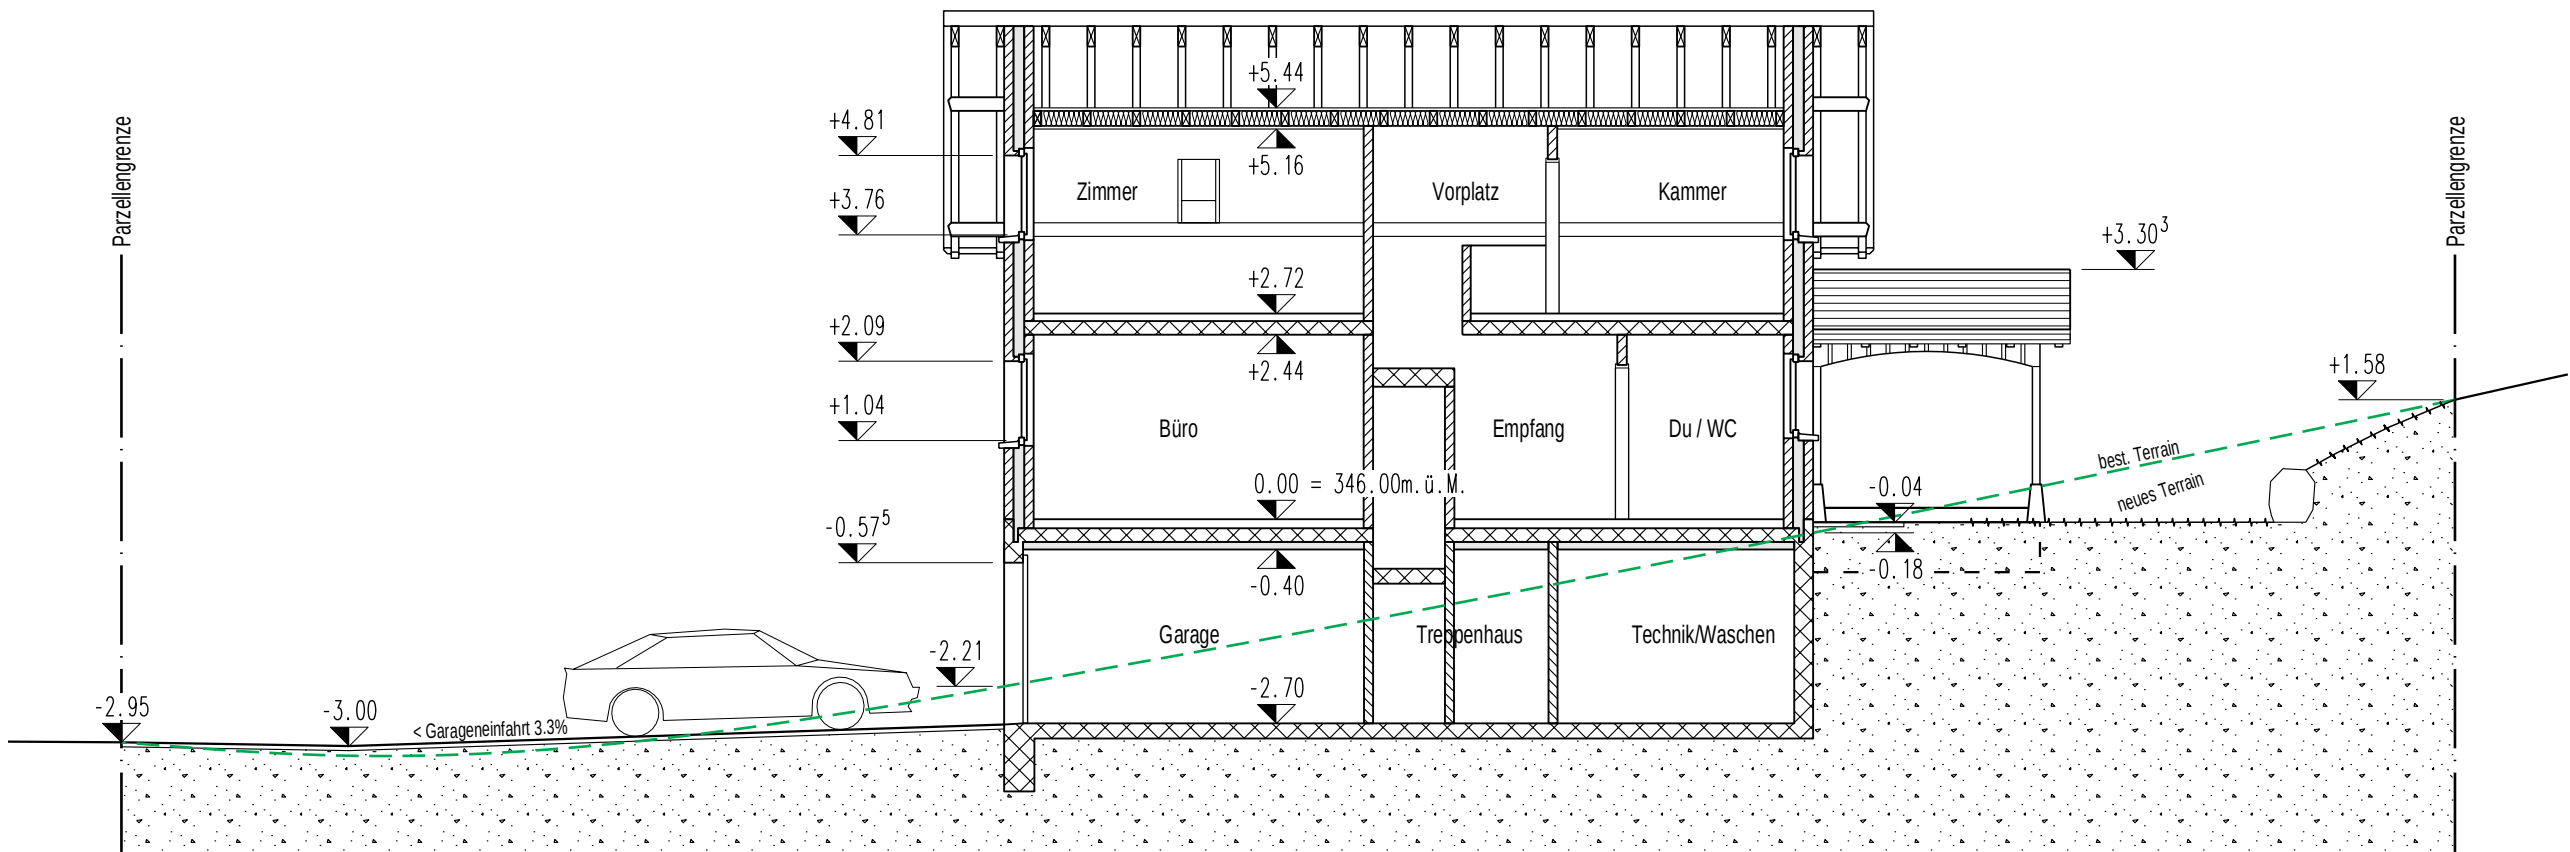

Nordfassade

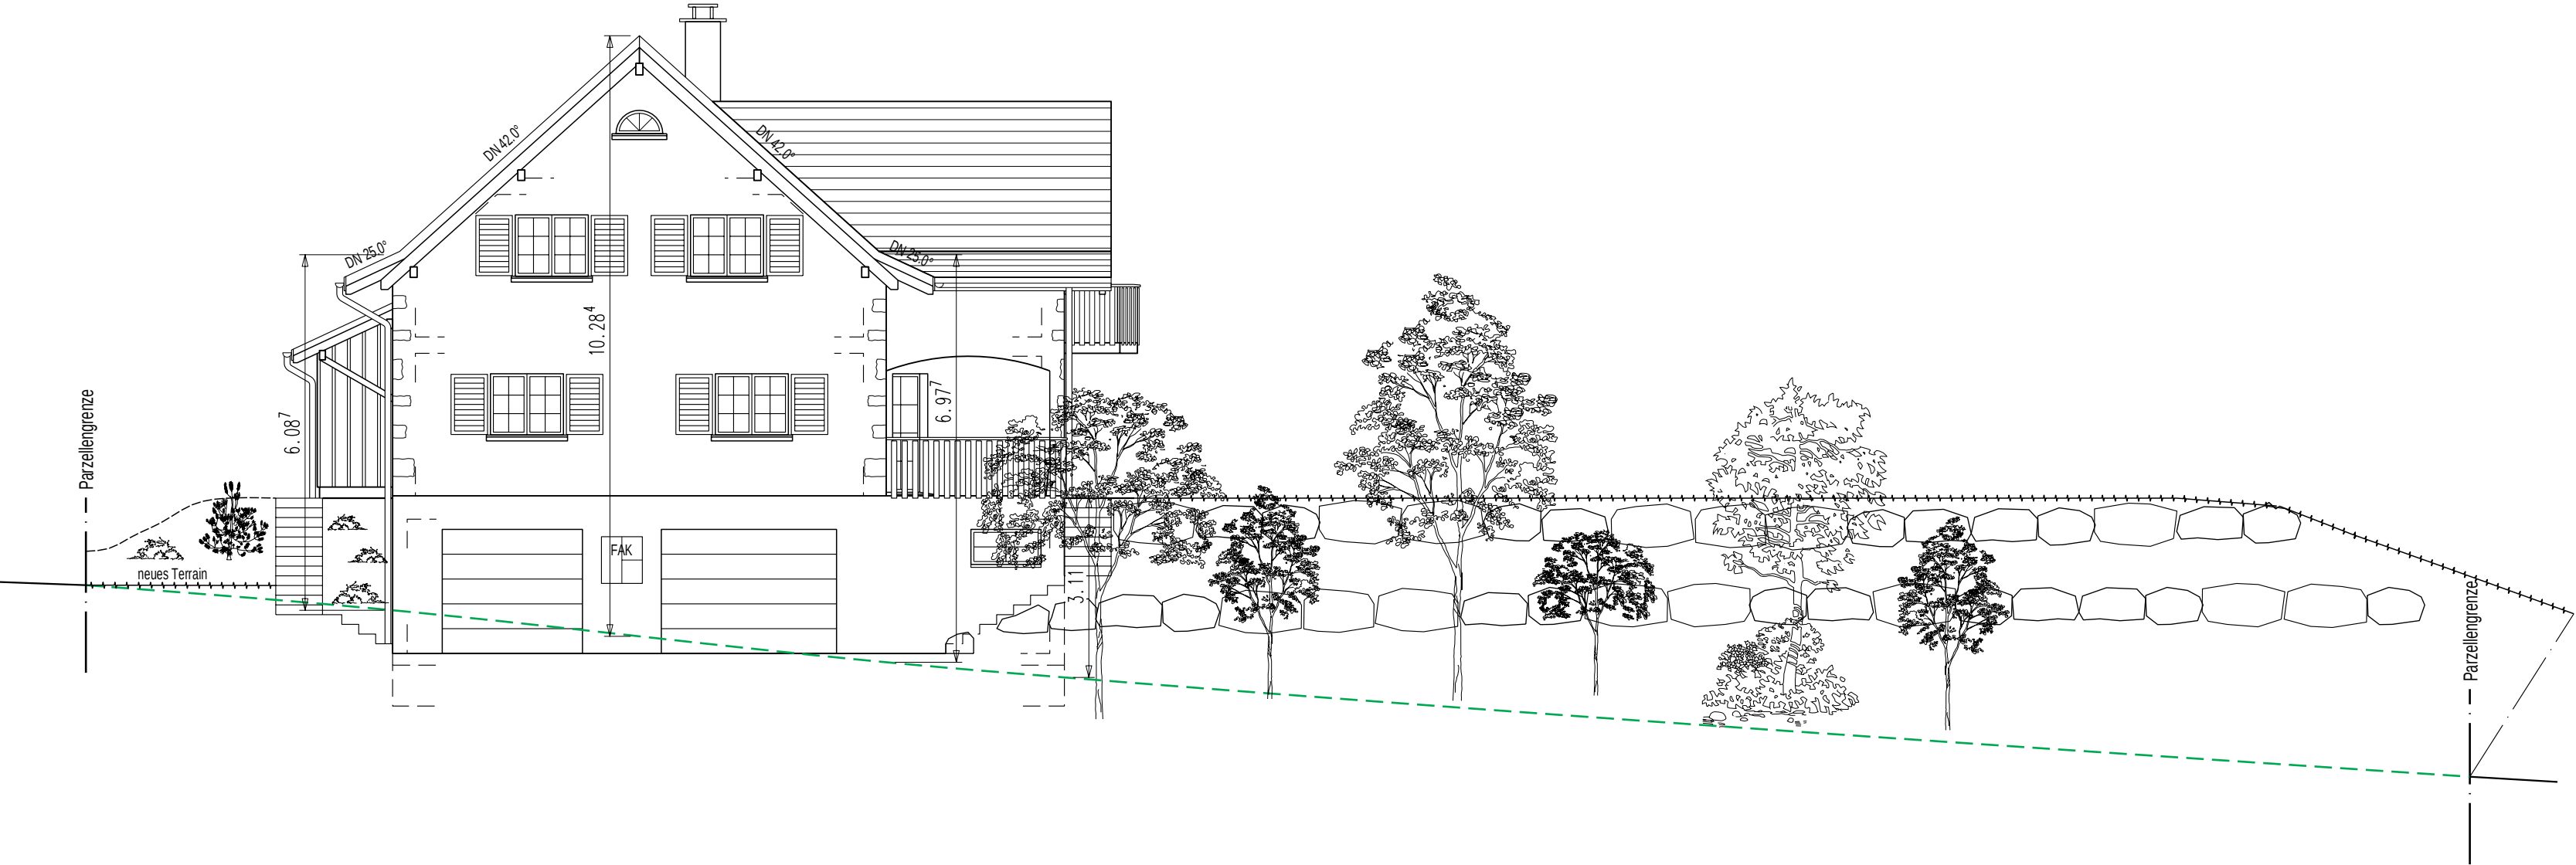

Ostfassade

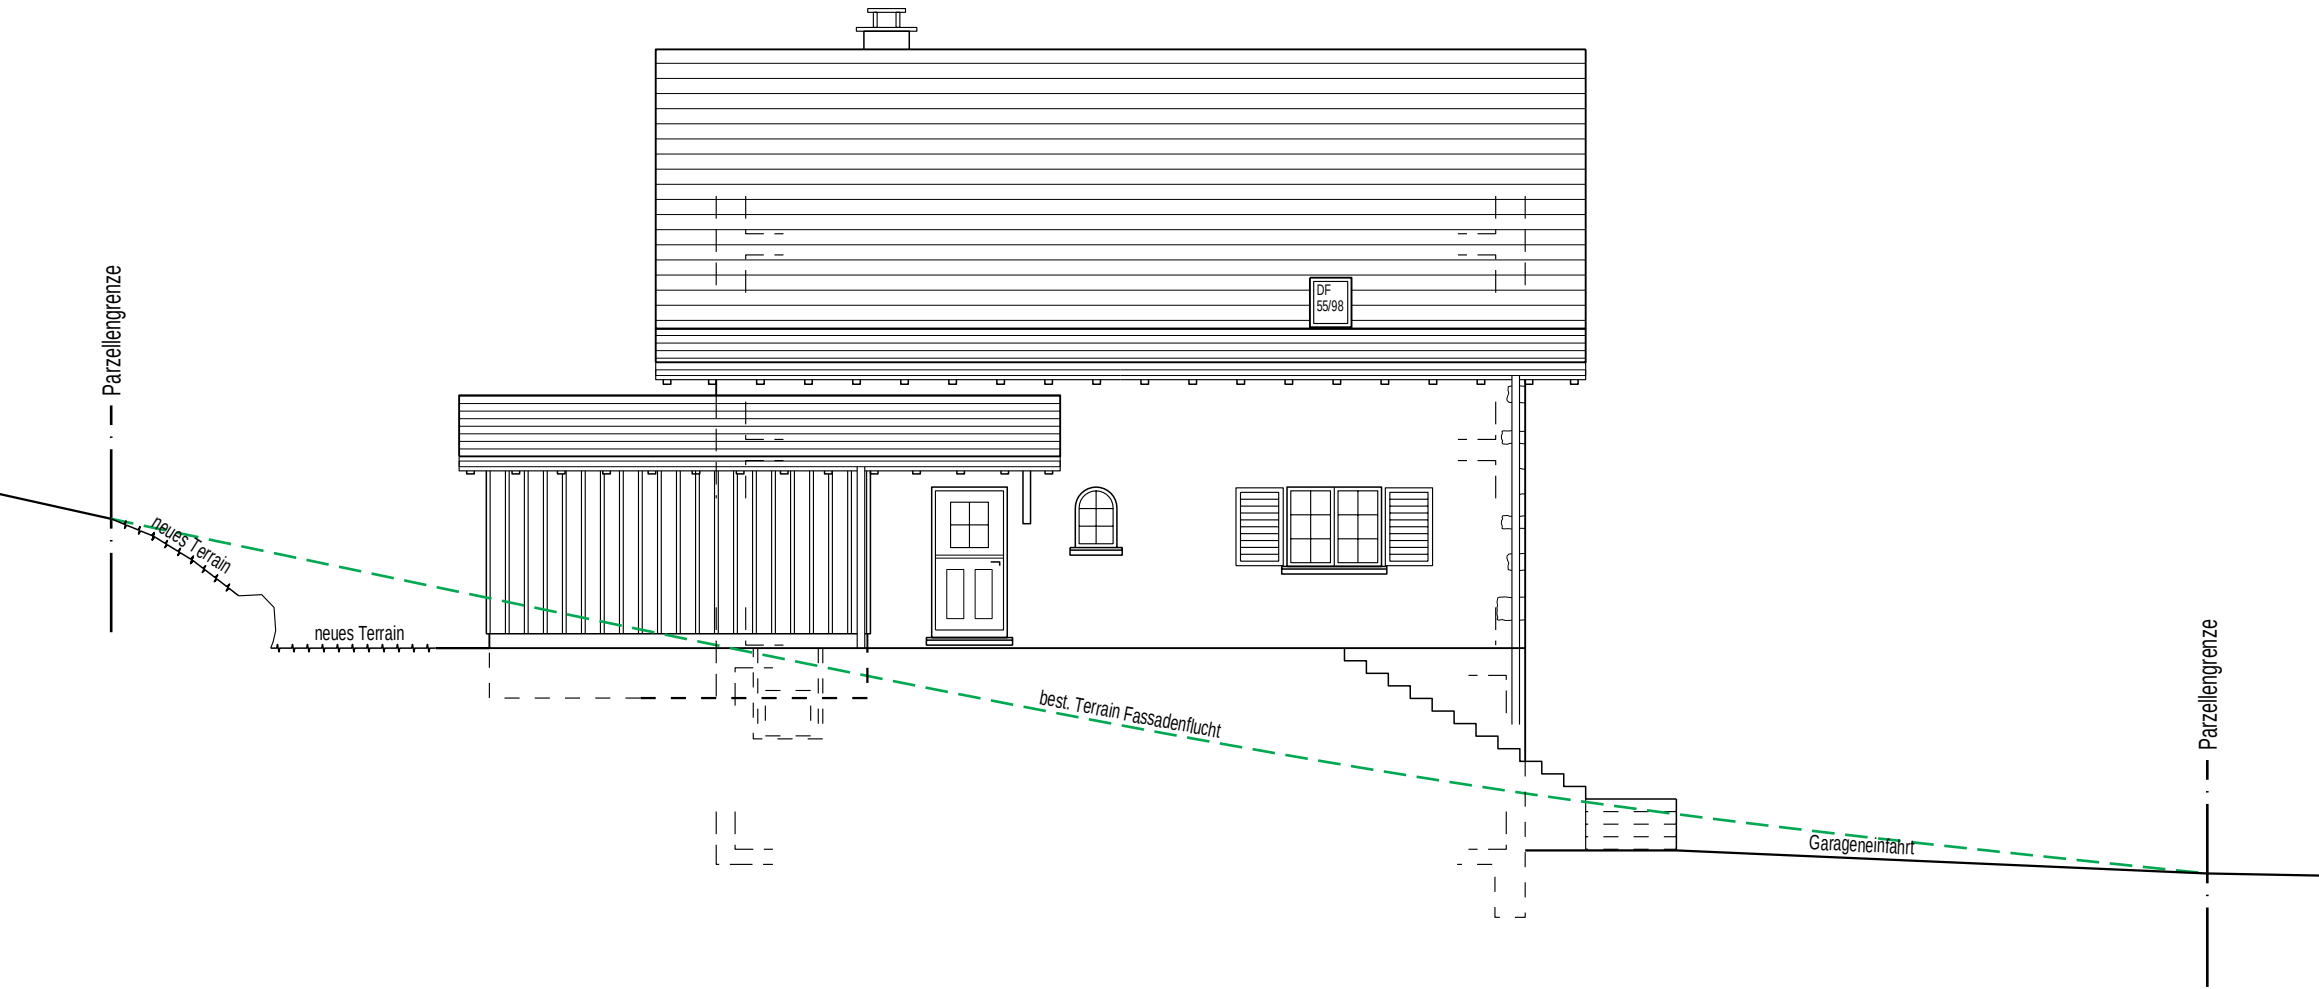

Südfassade



Westfassade

