



Parz. 591

KS 239 A ø 90/110
D best. = 69.31
D best. 239.12
S = 327.69
E1 = 87.71
E2 = 327.66
A = 3.80
I = 1.61

Platznummer ø 60
D = 3.01 = 329.74
A = 3.80

Platznummer ø 60
D = 3.01 = 329.74
A = 3.80

Platznummer ø 60
D = 3.01 = 329.74
A = 3.80

Zuleitung Cablcom
Zuleitung Swisscom
Zuleitung AEW

KS 239 B ø 90/110
D best. = 69.30
D best. 239.90
S = 327.18
E = 327.20
A = 3.717
I = 2.72

SS ø 80/100
D = 2.99 = 329.76
S = 4.49
E = 3.65
A = 3.80

SS ø 80/100
D = 2.99 = 329.76
S = 4.49
E = 3.65
A = 3.80

KS ø 80/100
D = 2.99 = 329.76
S = 3.99
E = 3.97
A = 4.01

Wasseranschluss von best. Schieber

Wasseranschluss von best. Schieber

Parz. 1323

Baulinie 4.00m

Baulinie 4.00m

Parzellengrenze

Parzellengrenze

Parzellengrenze

Lienechtstrasse


Parzellengrenze



B


B

A


A

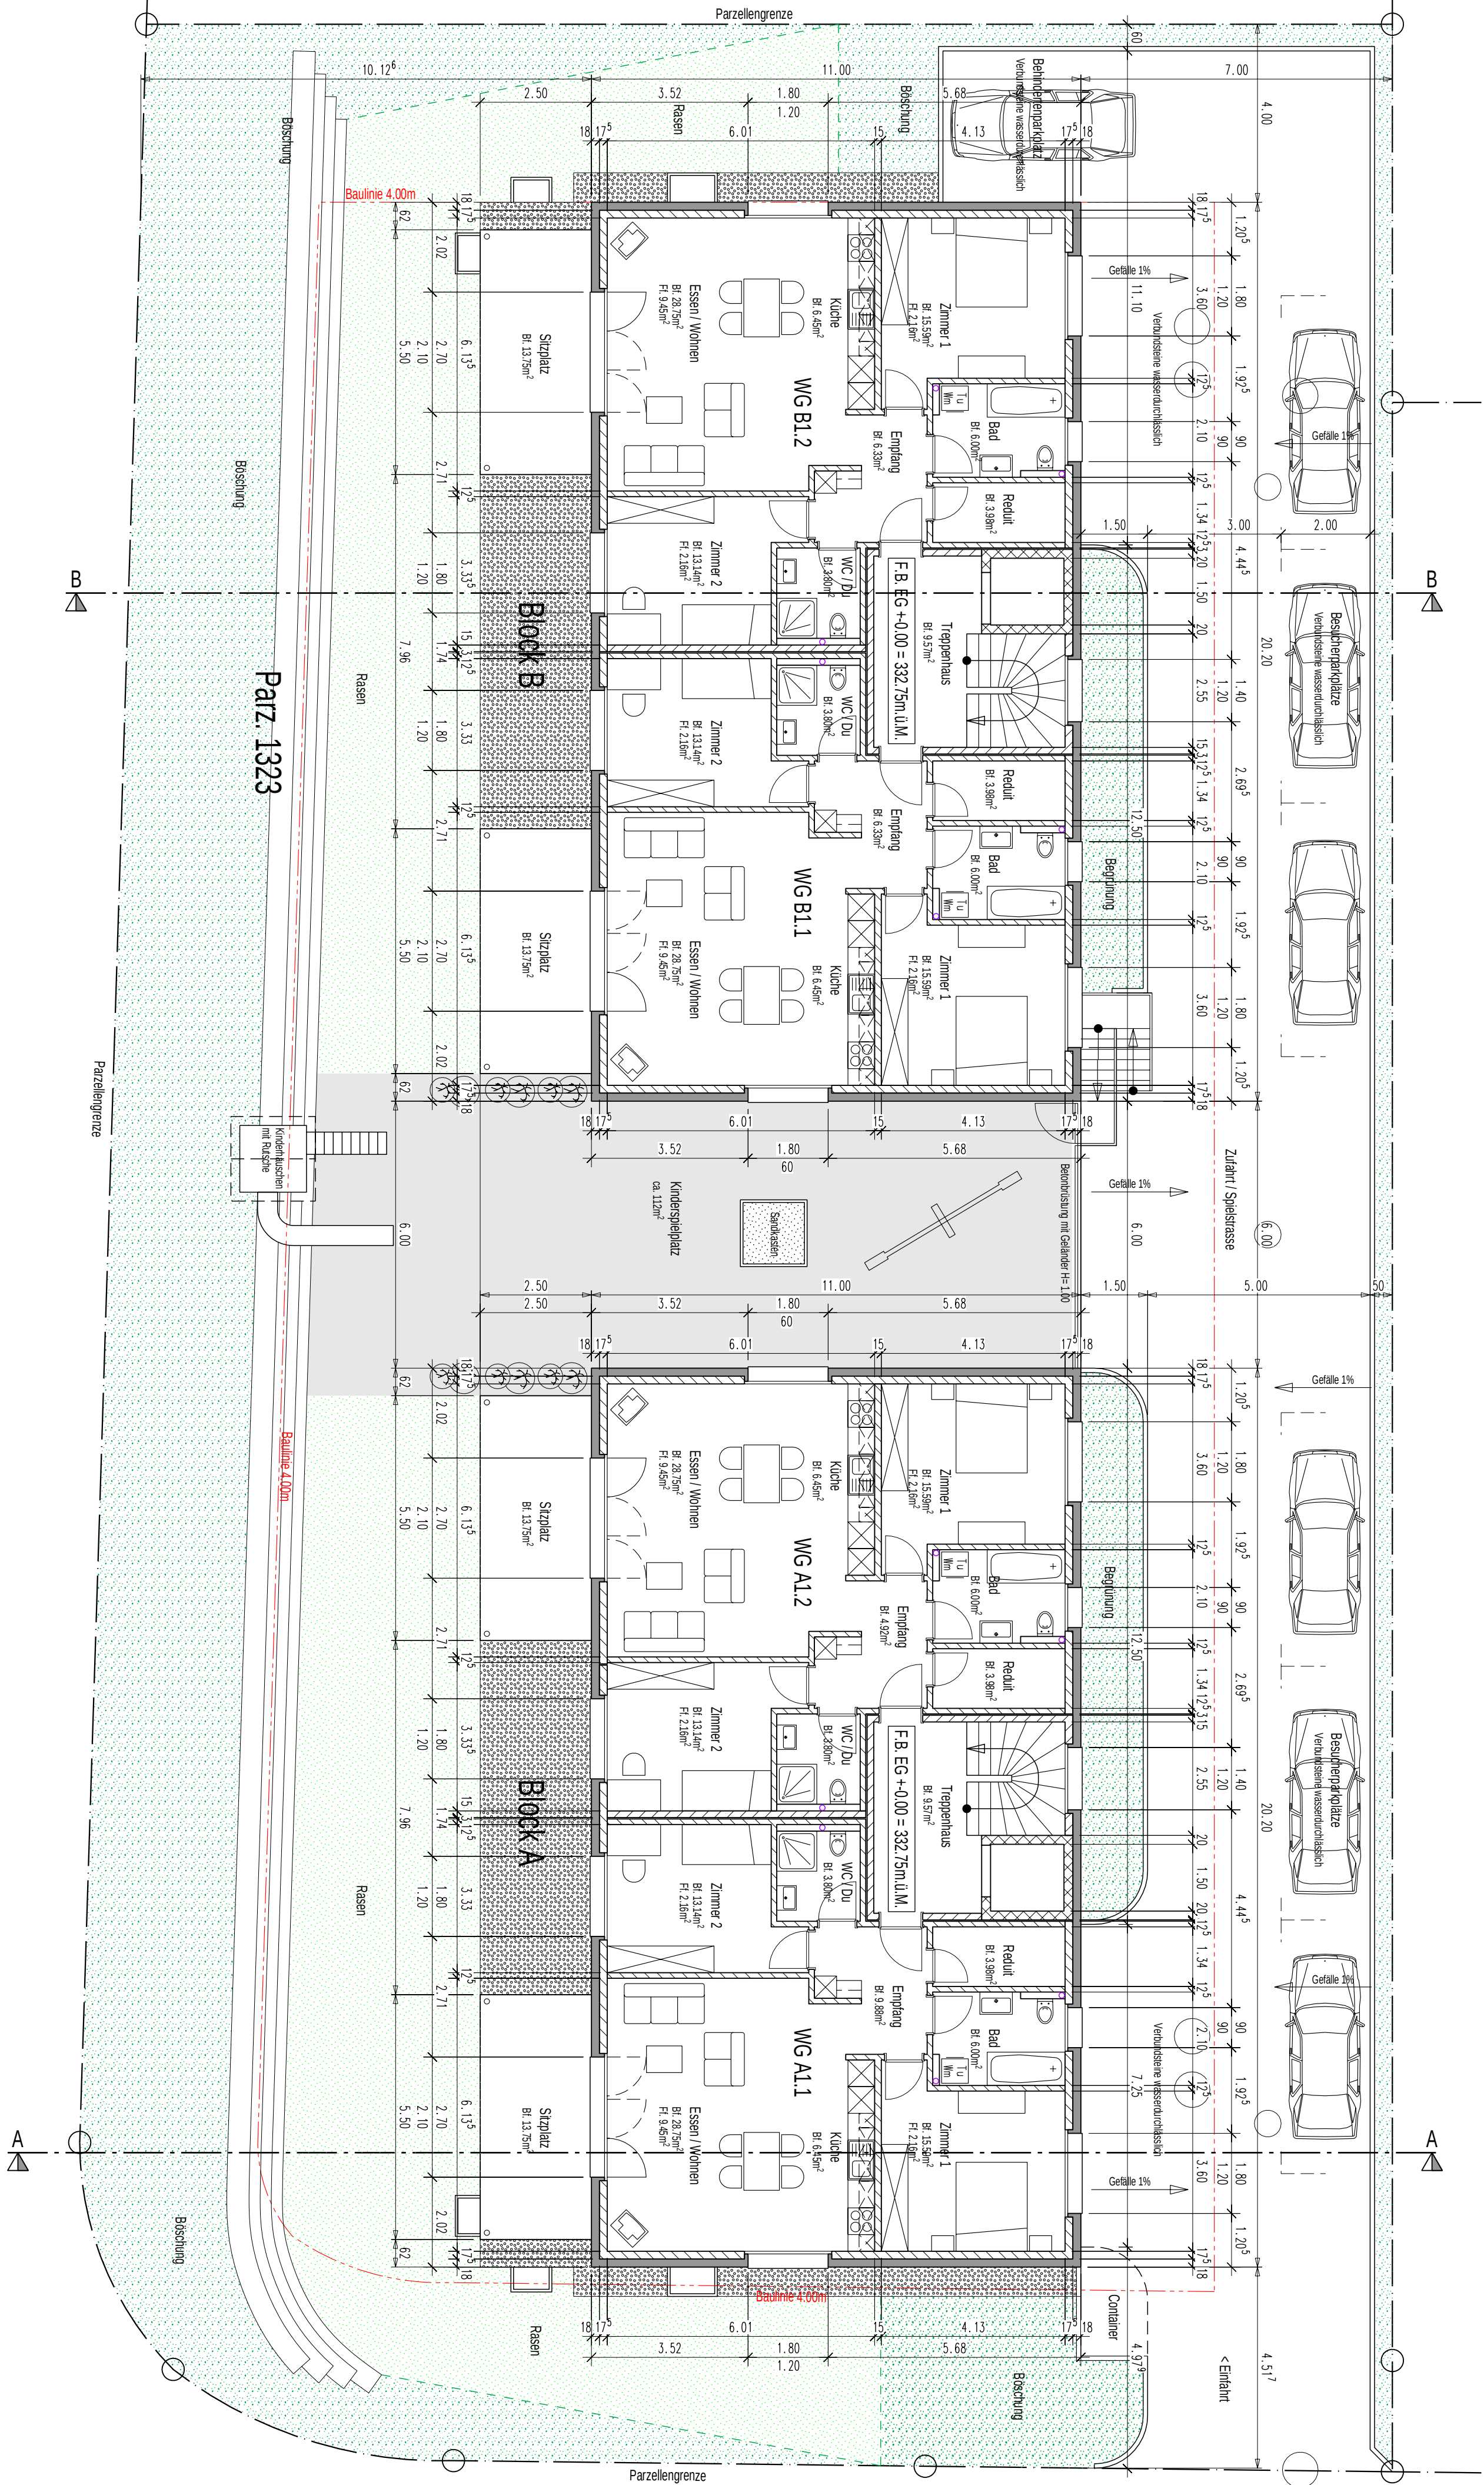

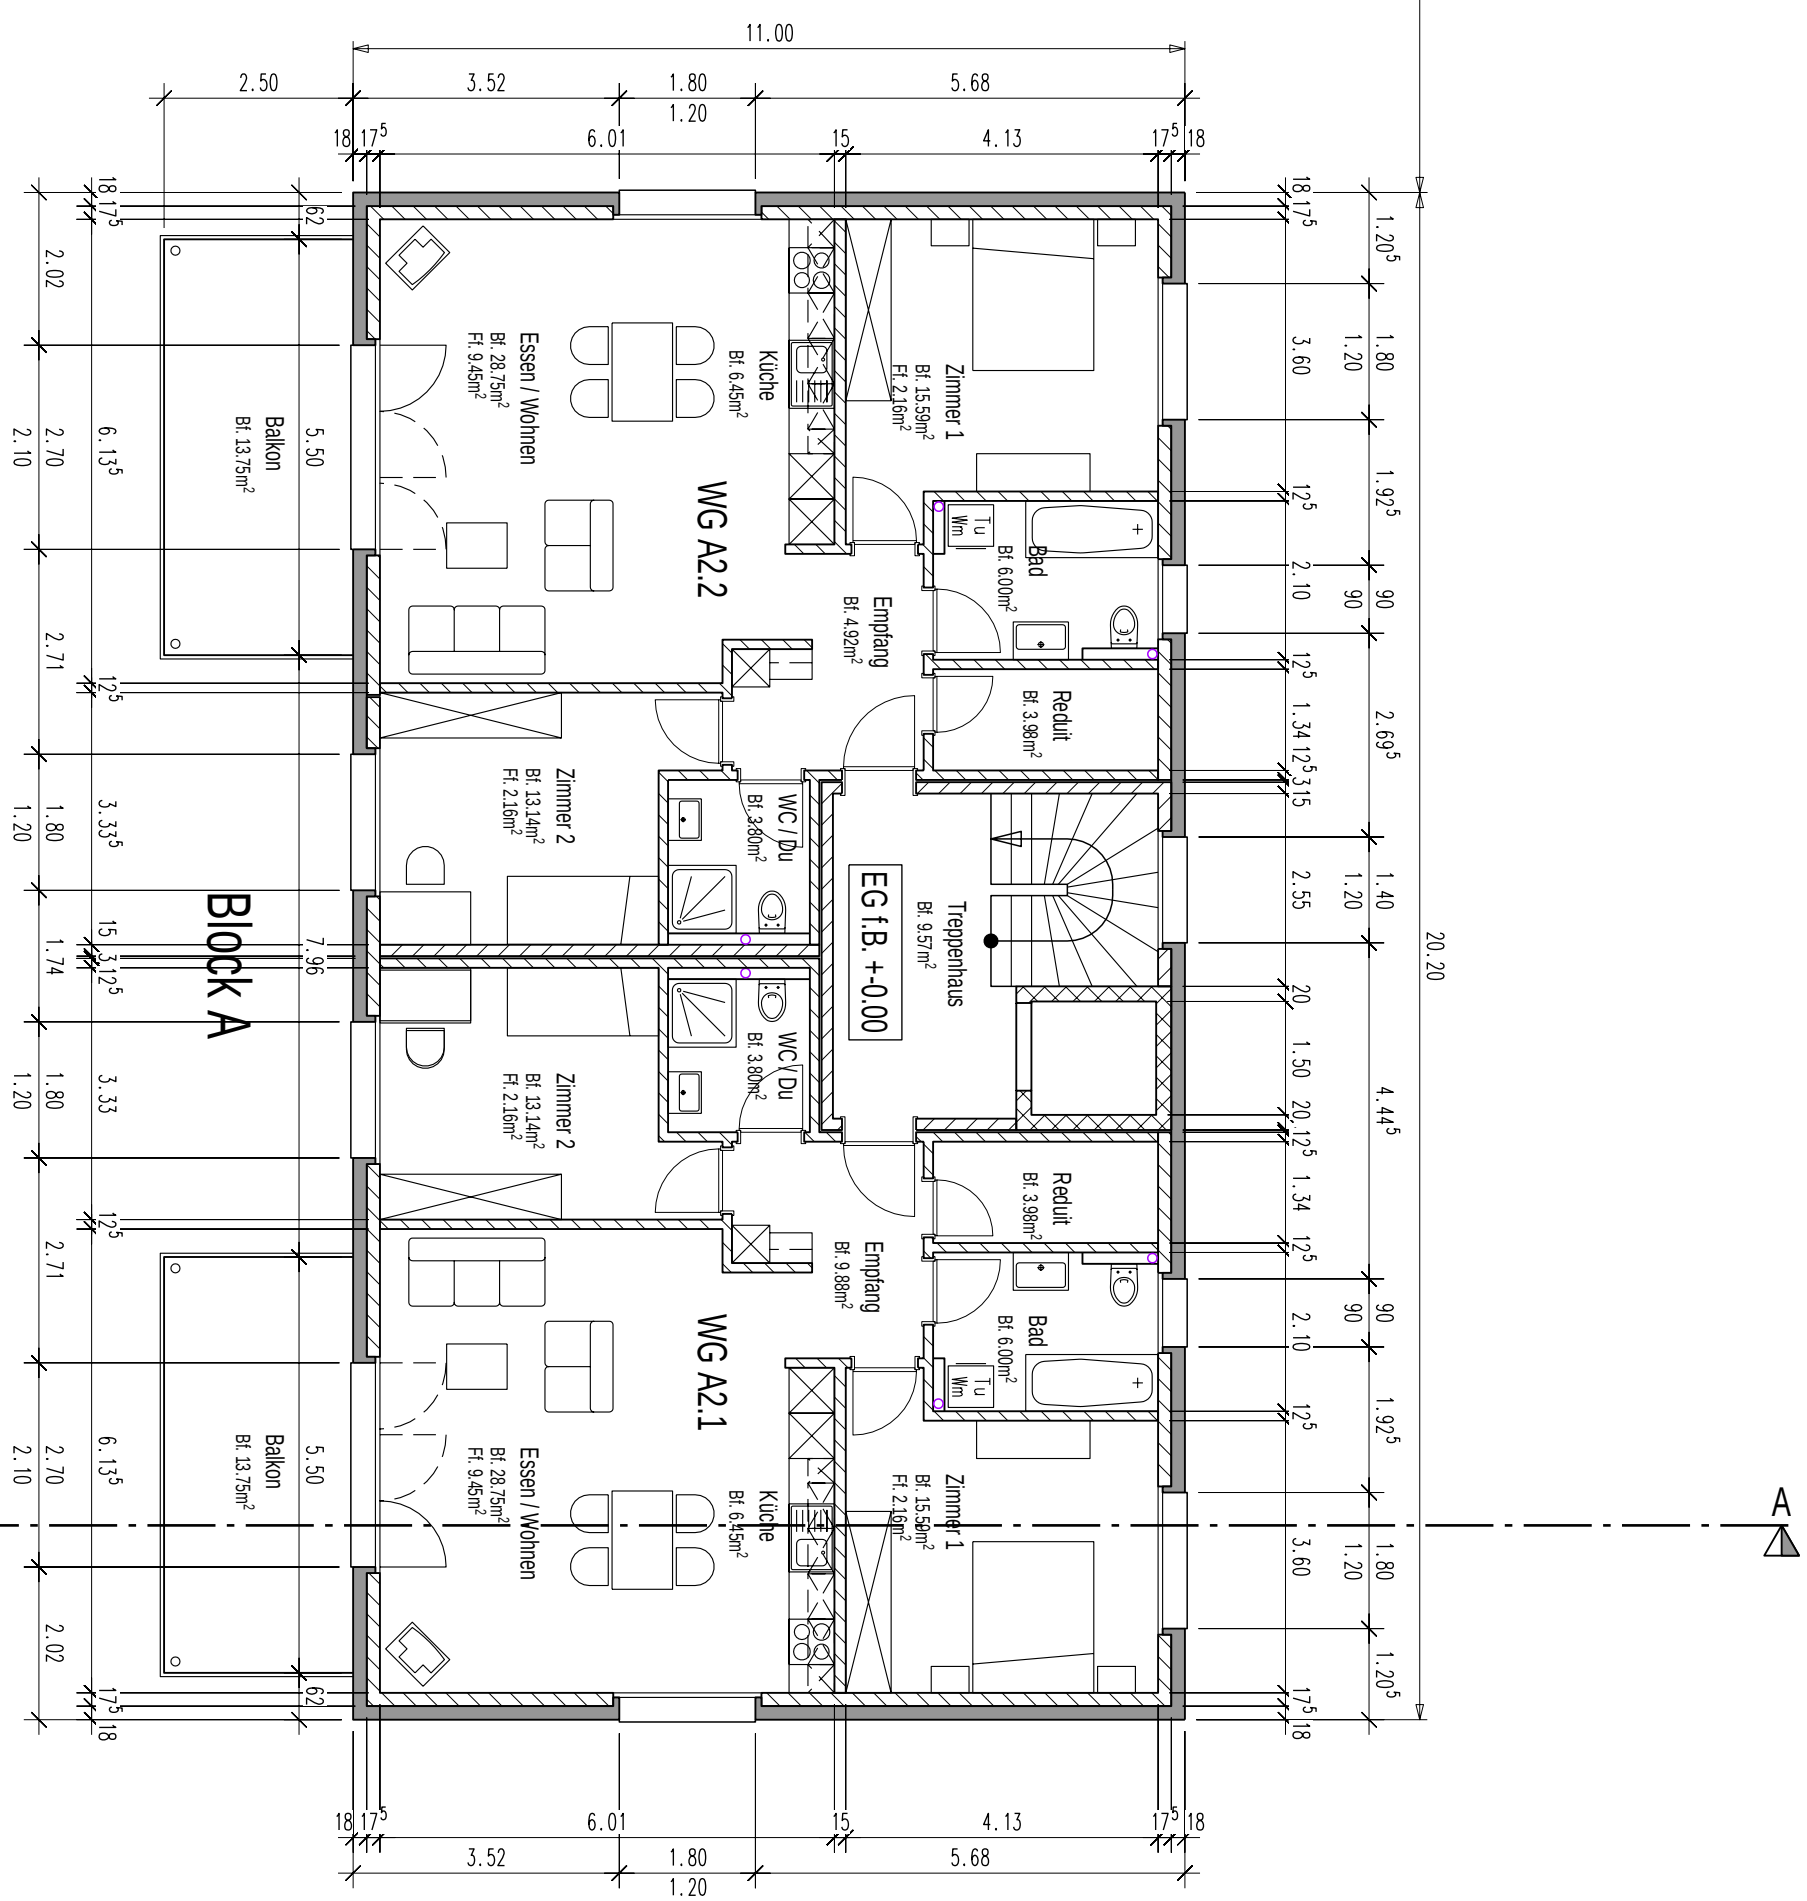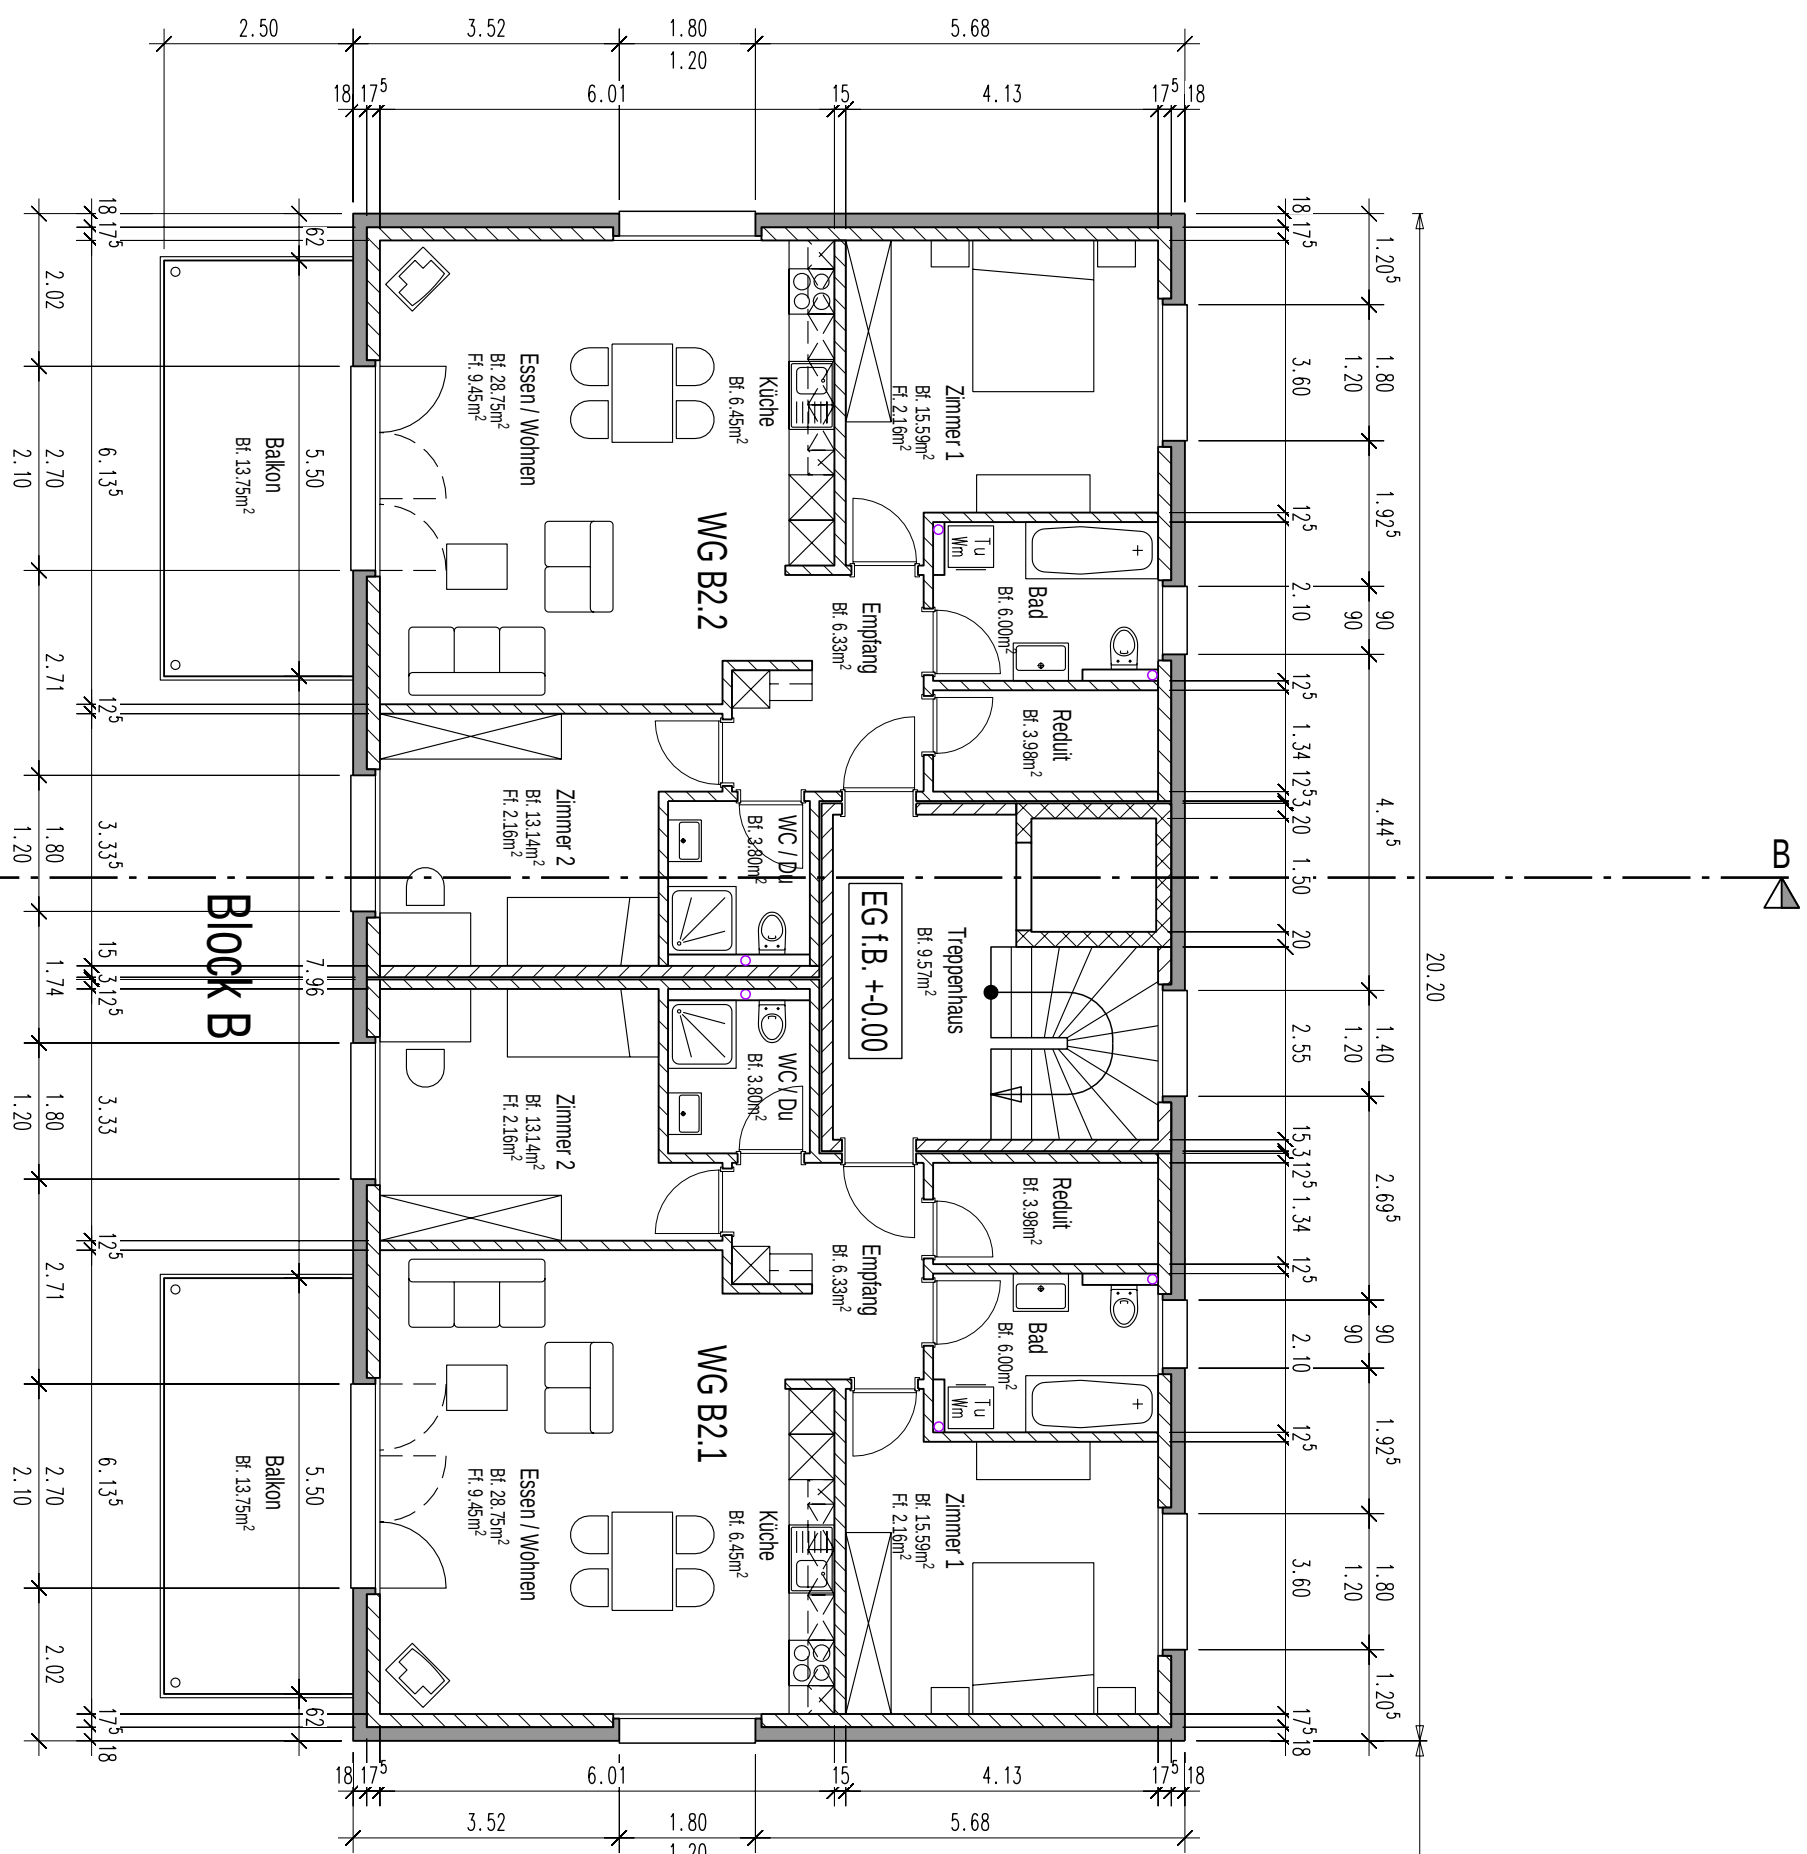


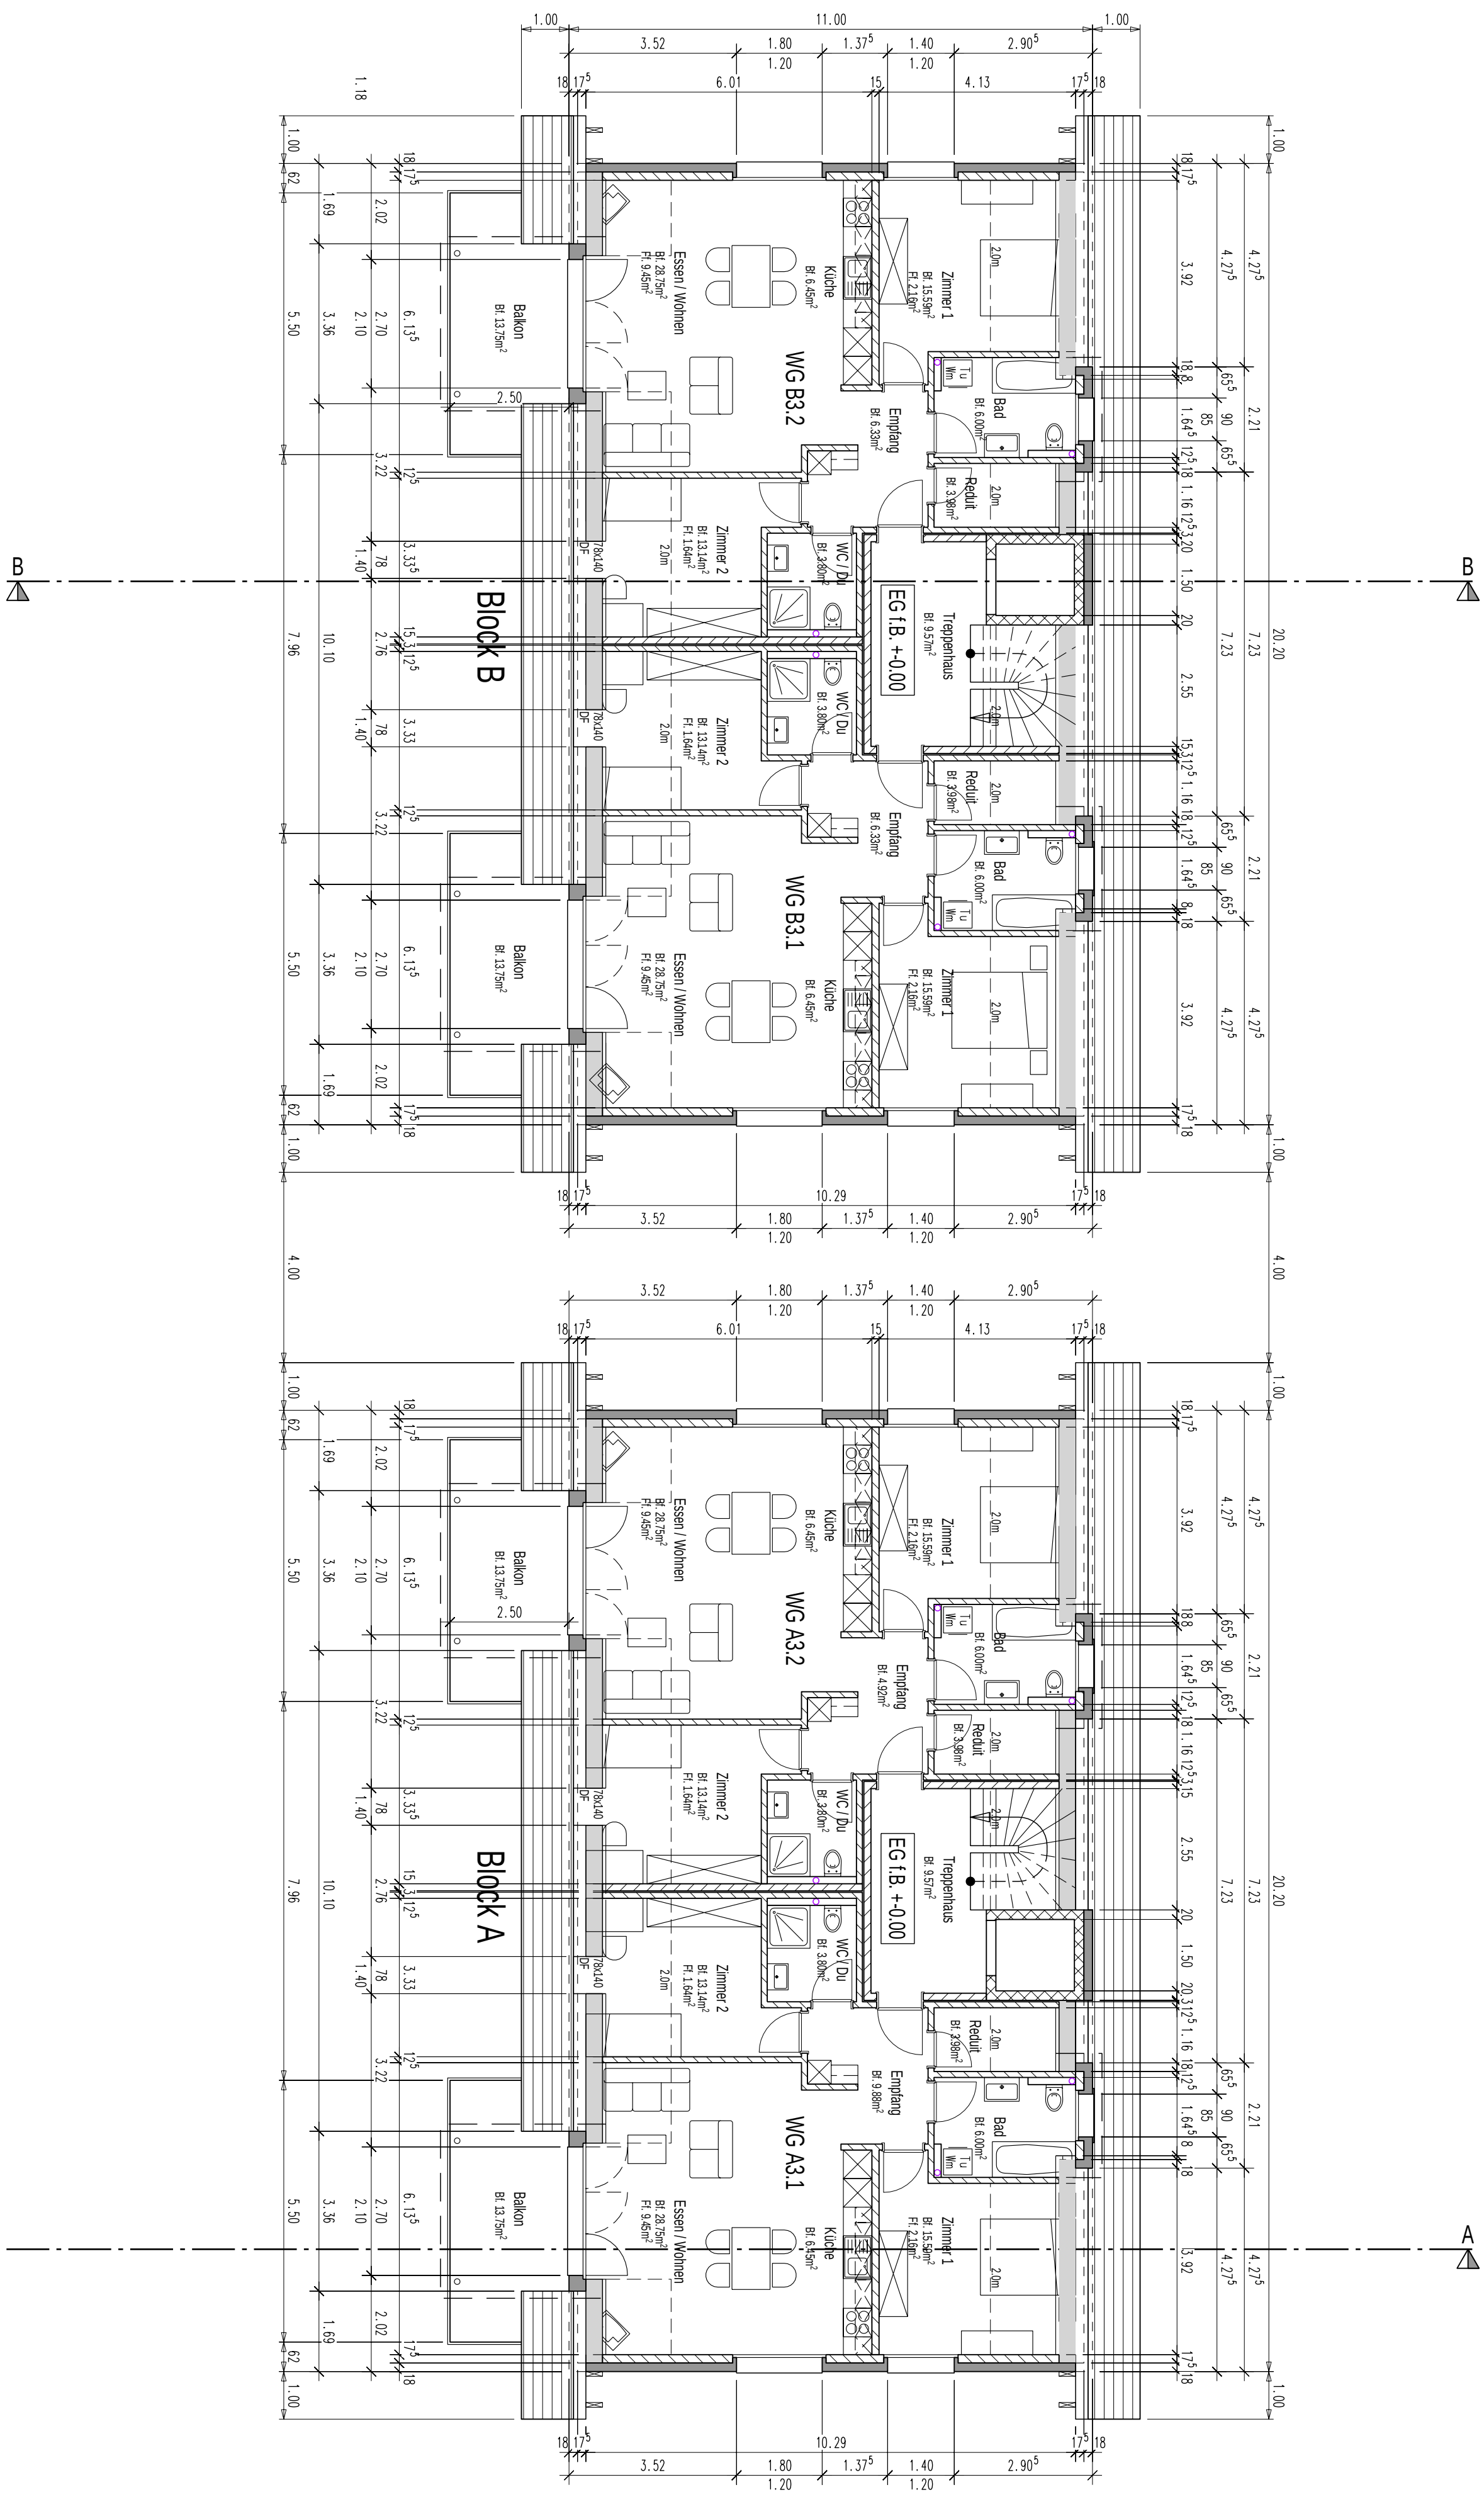


Schnitt B-B

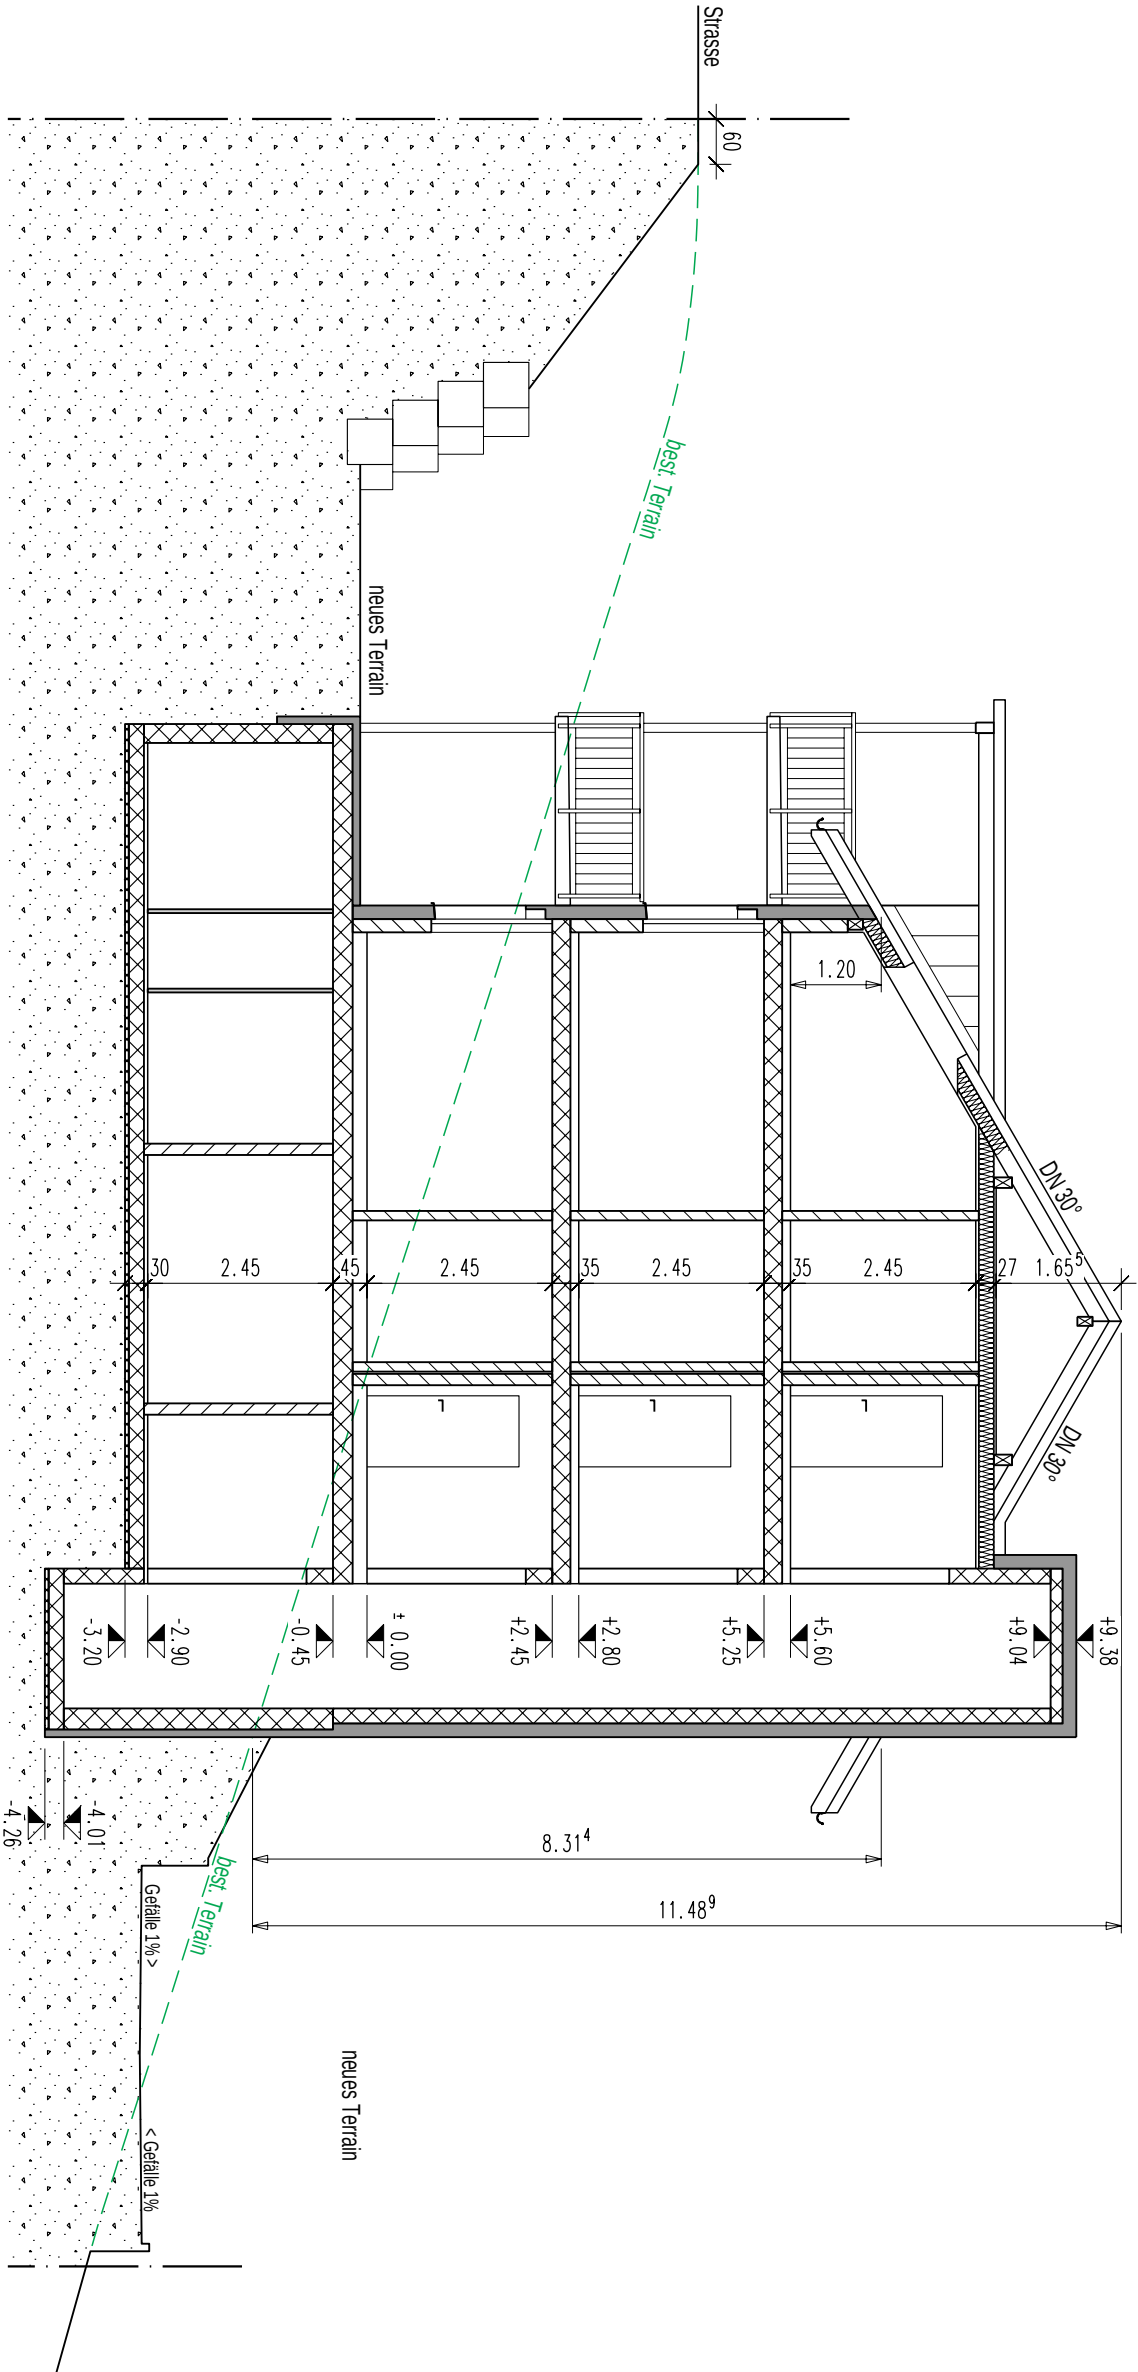


Schnitt A-A

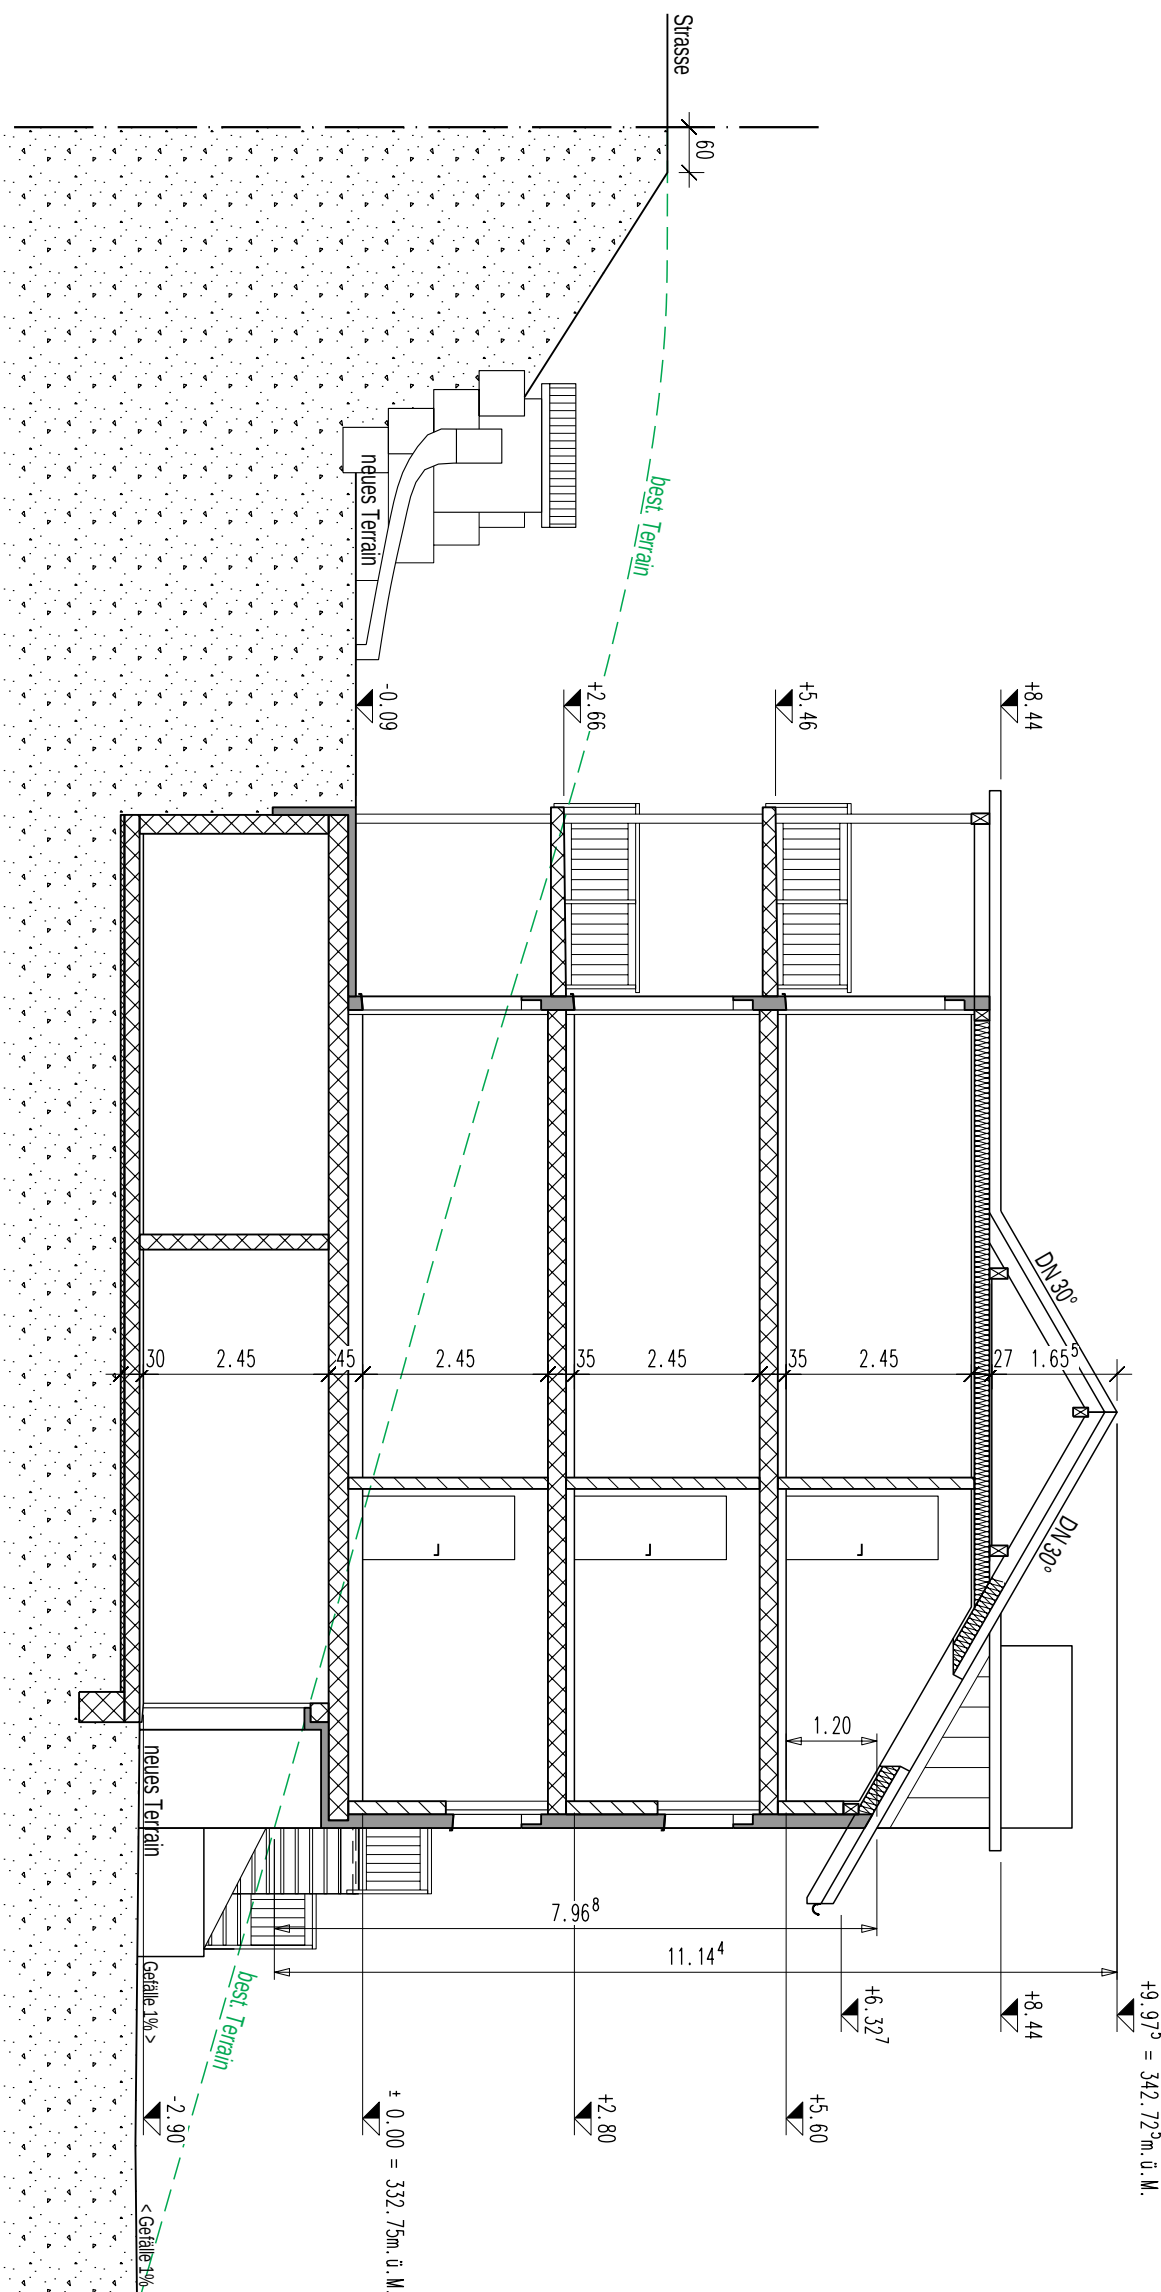


Ansicht Ost

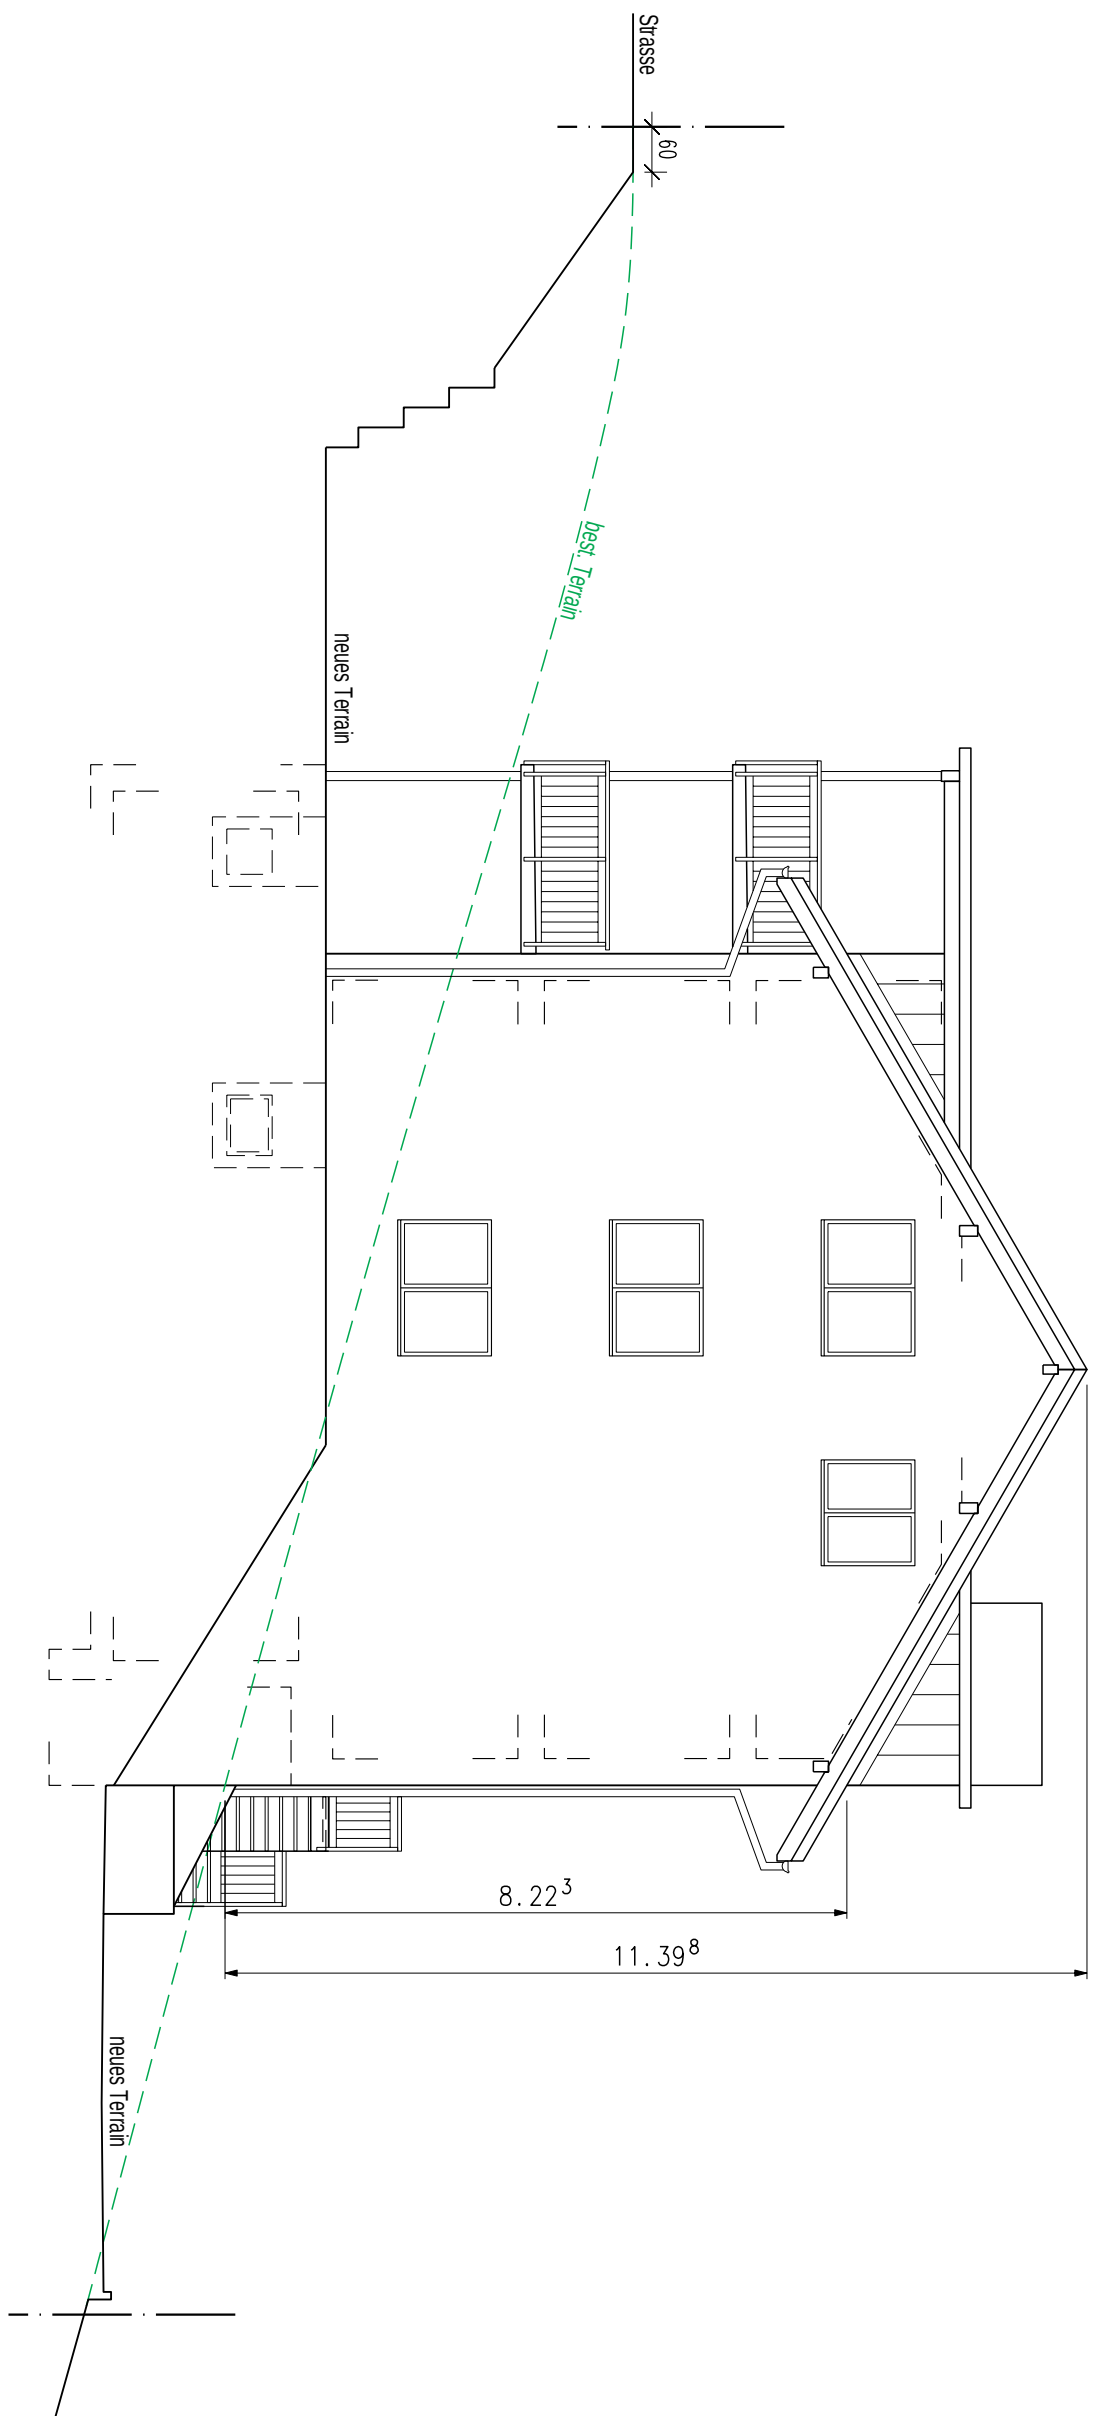

Ansicht Nord

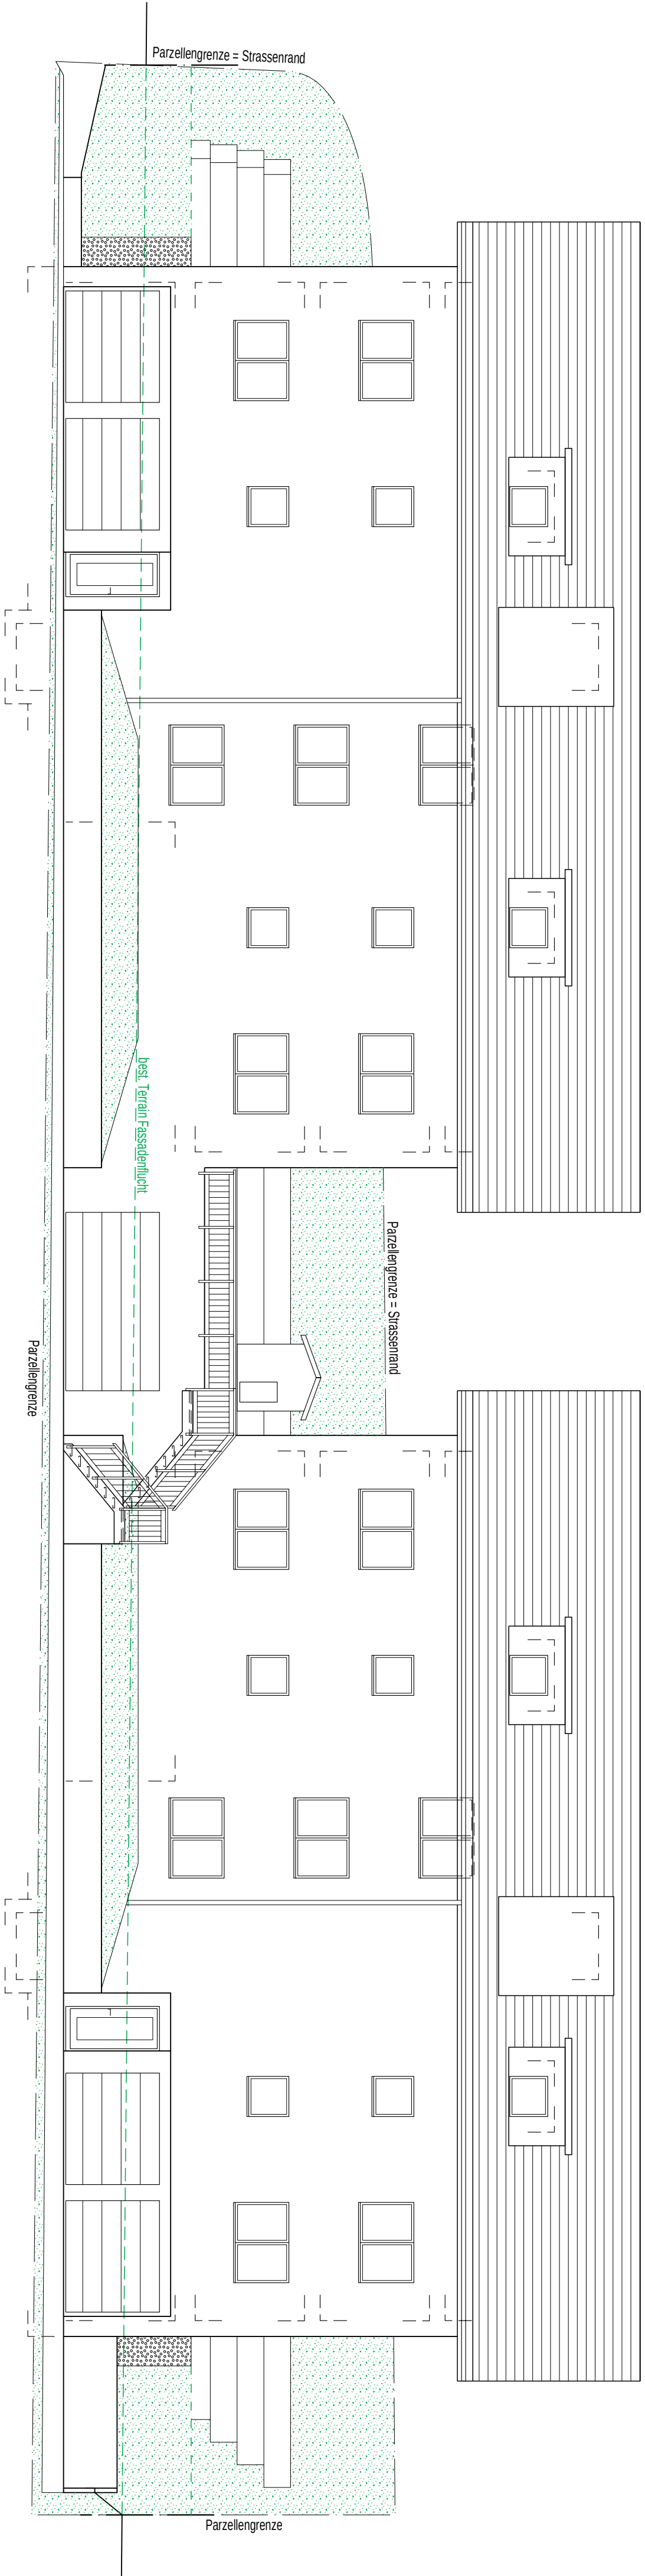

Ansicht West

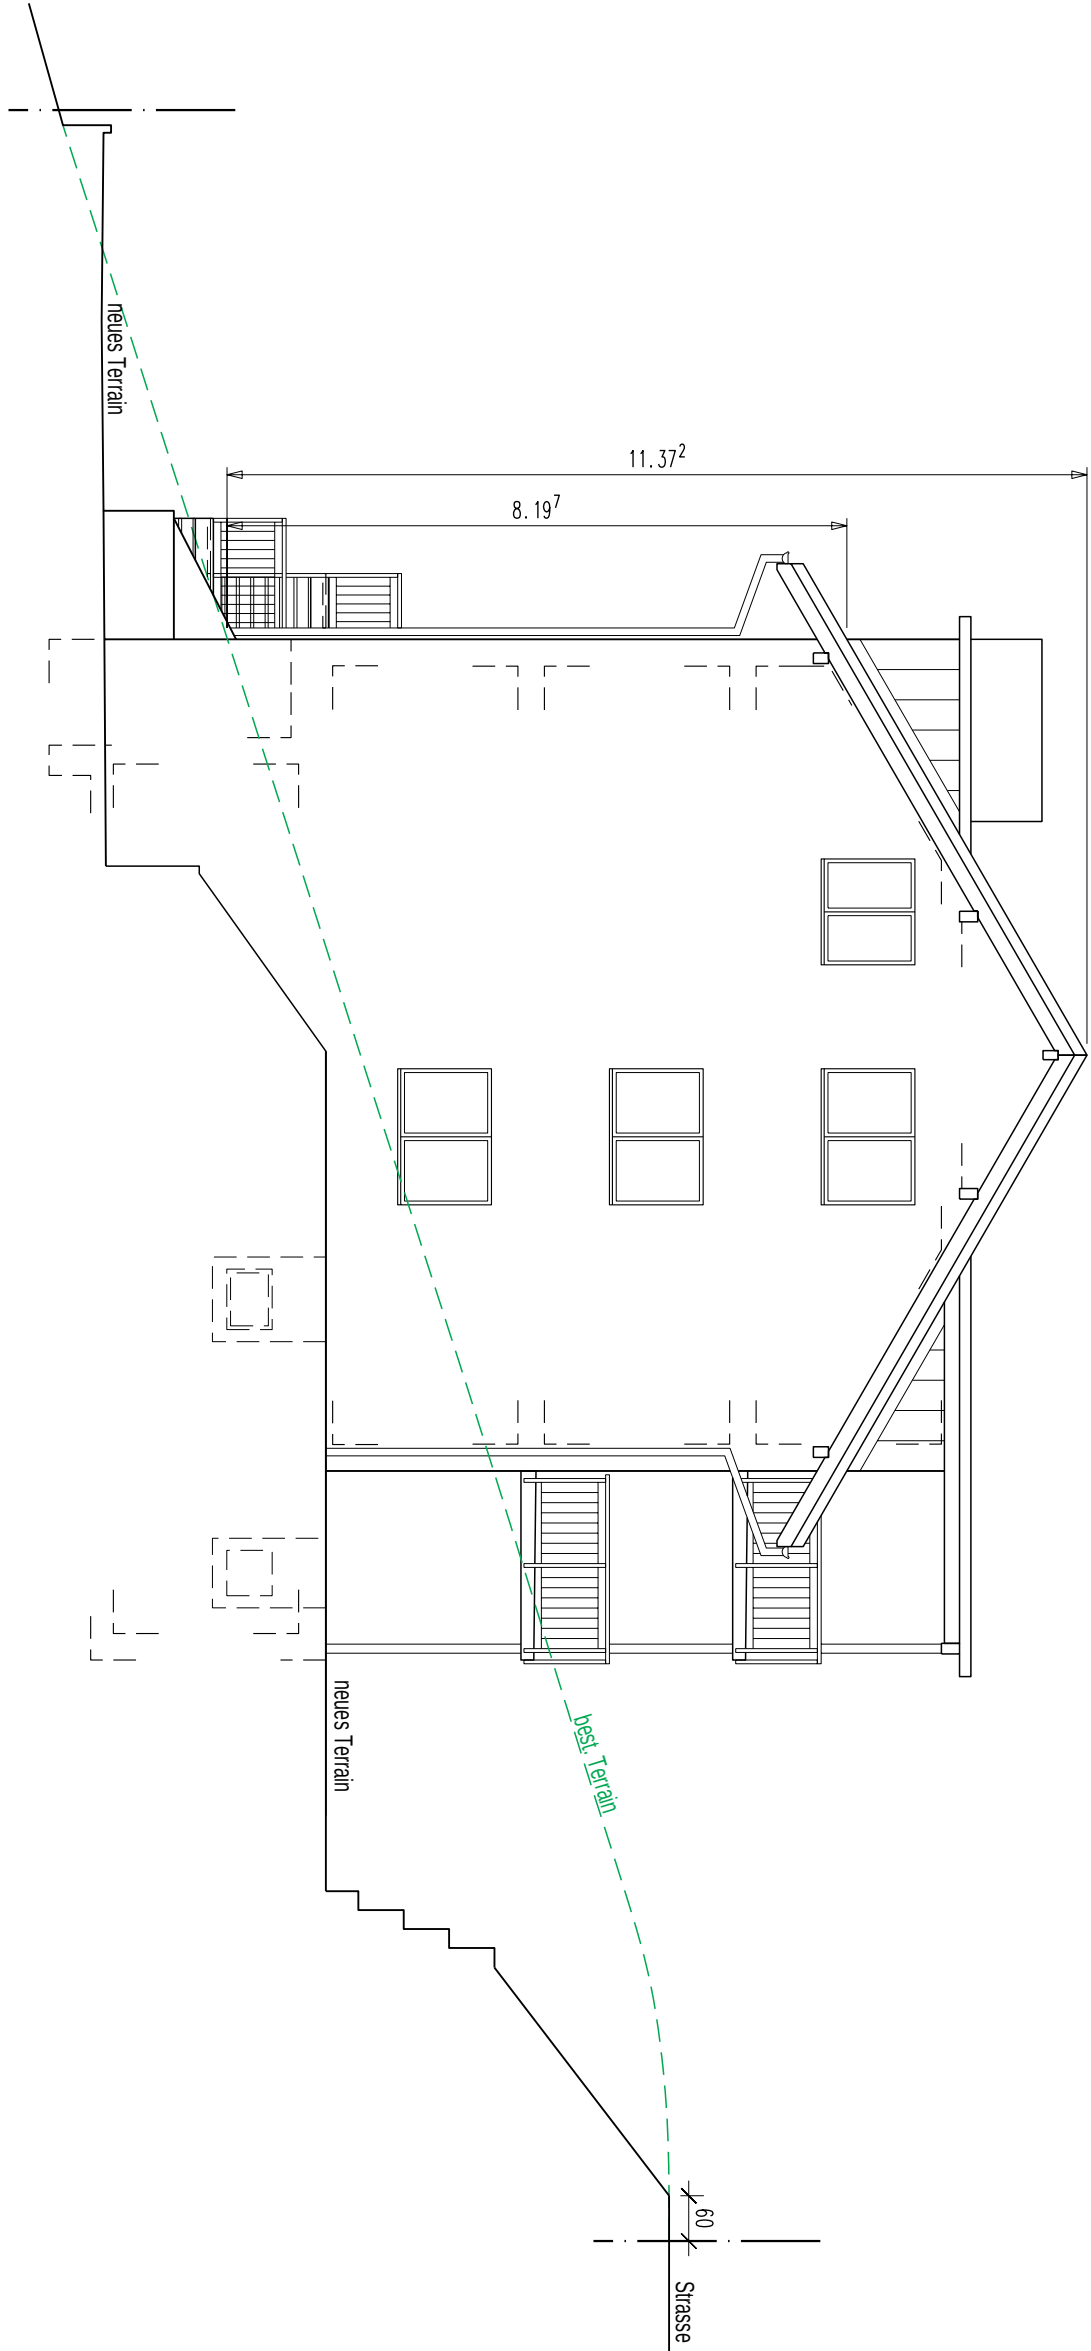

Ansicht Süd

